




KINGS HIGHWAY
(1989 STATE HIGHWAY LAYOUT)
(PUBLIC WIDTH VARIES)
(NO ACCESS)

CITY OF NEW BEDFORD CONSTRUCTION NOTES:

1. THE CONTRACTOR SHALL OBTAIN A STREET DISTURBANCE AND OBSTRUCTION PERMIT PRIOR TO ANY CONSTRUCTION WITHIN THE RIGHT-OF-WAY.
2. ALL SEWER AND WATER MATERIALS AND CONSTRUCTION SHALL CONFORM TO CITY OF NEW BEDFORD REQUIREMENTS.
3. ALL WATER AND SEWER CONSTRUCTION SHALL BE INSPECTED BY THE CITY OF NEW BEDFORD BEFORE BEING BACK FILLED.
4. THE CITY SHALL BE NOTIFIED AT LEAST 24 HOURS PRIOR TO THE REQUIRED INSPECTIONS.

NOTE TO CONTRACTOR:

1. THE CONTRACTOR MUST COORDINATE ANY UTILITY WORK SO AS NOT TO DISRUPT IN ANY WAY SERVICE TO THE REMAINDER OF THE PROPERTY OUTSIDE OF THE MCDONALD'S LEASE AREA. LANDLORD SHALL HAVE THE RIGHT AND BE GIVEN THE OPPORTUNITY TO INSPECT ALL NEW UTILITY CONNECTIONS, PIPE, CONDUIT, ETC. BEFORE IT IS BACK-FILLED OR COVERED UP. LIKEWISE FOR ANY UTILITY CONNECTIONS BEING ABANDONED.
2. CONTRACTOR TO LOCATE ALL UTILITIES AND TAKE ALL NEEDED PRECAUTIONS NOT TO DISRUPT ANY UTILITIES SERVICING THE LANDLORD'S PROPERTY. ANY WORK INVOLVING A DISRUPTION MUST BE COORDINATED IN ADVANCE AND OCCUR DURING NON-BUSINESS HOURS.

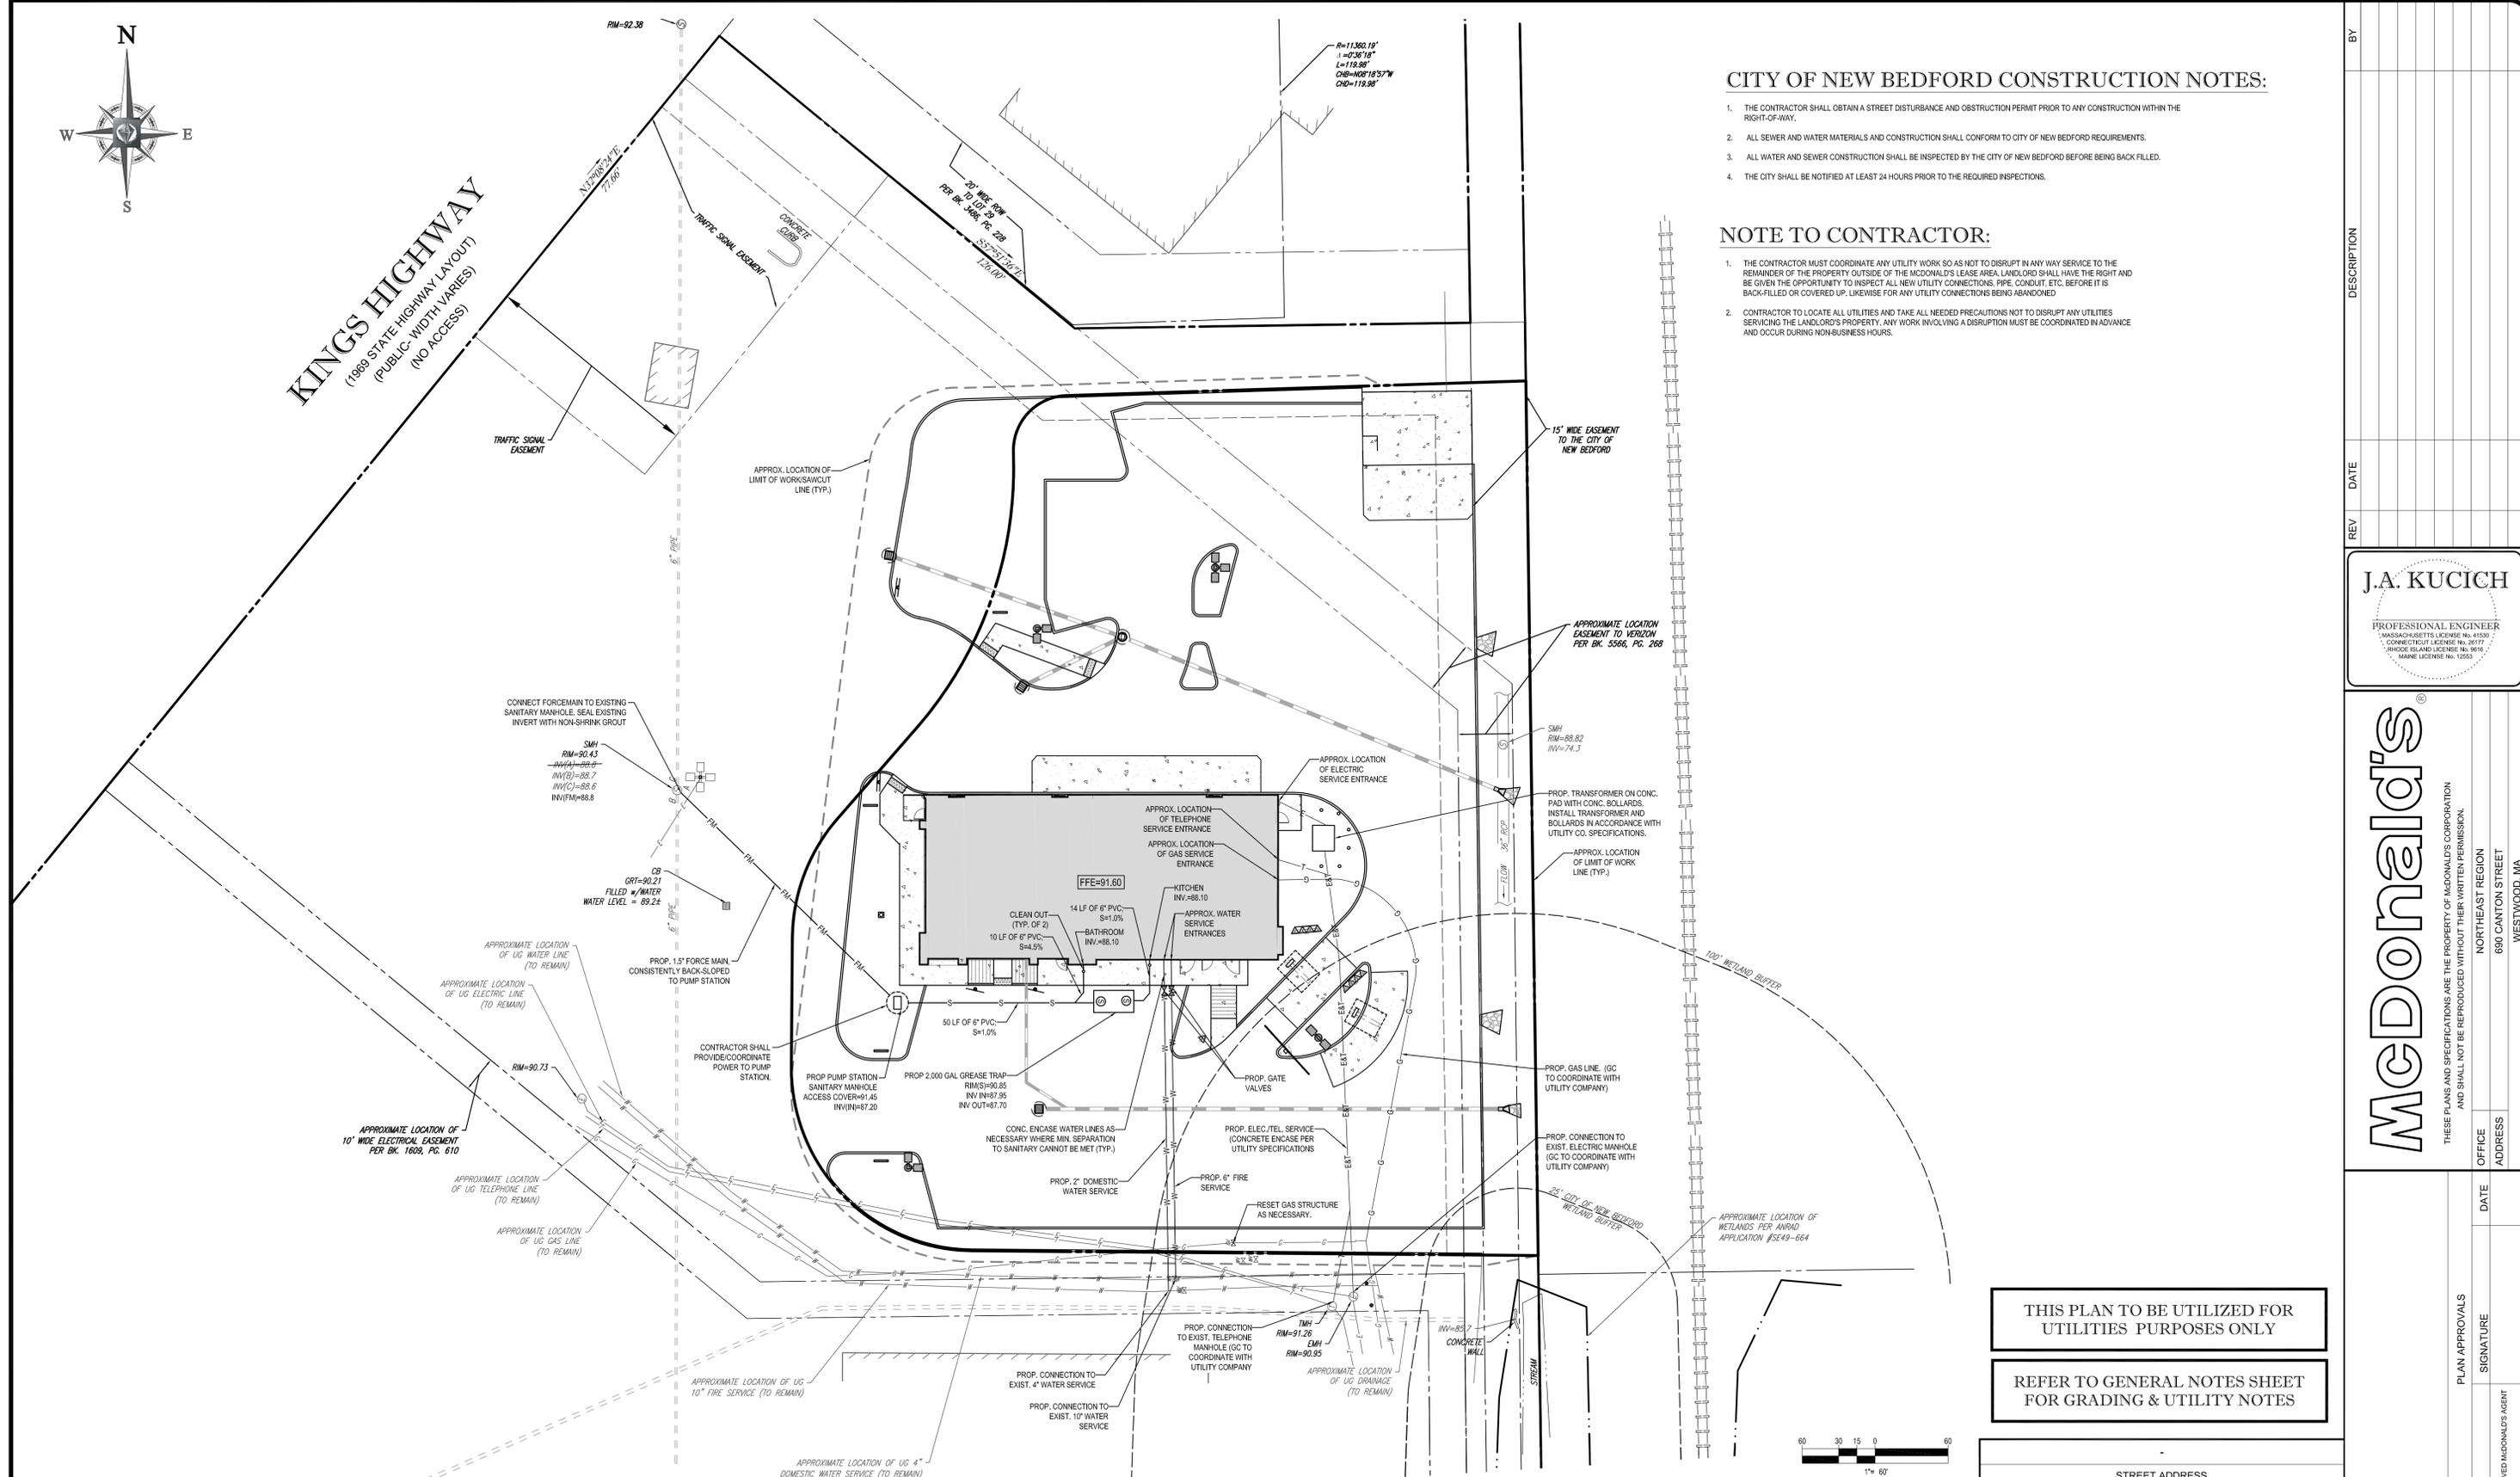


J.A. KUCICH
PROFESSIONAL ENGINEER
MASSACHUSETTS LICENSE NO. 41530
CONNECTICUT LICENSE NO. 36117
RHODE ISLAND LICENSE NO. 9618
MAINE LICENSE NO. 12553

McDonald's
THESE PLANS AND SPECIFICATIONS ARE THE PROPERTY OF MCDONALD'S CORPORATION AND SHALL NOT BE REPRODUCED WITHOUT THEIR WRITTEN PERMISSION.
OFFICE ADDRESS: NORTHEAST REGION, 690 CANTON STREET, WESTWOOD, MA

THIS PLAN TO BE UTILIZED FOR UTILITIES PURPOSES ONLY

REFER TO GENERAL NOTES SHEET FOR GRADING & UTILITY NOTES

 

BOHLER ENGINEERING
352 TURNPIKE ROAD, SOUTHBOROUGH, MA 01772
Phone: (508) 480-9900, Fax: (508) 480-9080, www.BohlerEngineering.com

CIVIL & CONSULTING ENGINEERS, SURVEYORS, PROJECT MANAGERS, ENVIRONMENTAL CONSULTANTS, LANDSCAPE ARCHITECTS

OFFICES: WARREN, NJ; USTATE, NEW YORK; BOSTON, MA; NEW YORK, NY; PHILADELPHIA, PA; LEHIGH VALLEY, PA; SOUTH-EASTERN, VA; BALTIMORE, MD; SOUTHERN MARYLAND; NORTHERN VIRGINIA; WASHINGTON, DC; CENTRAL VIRGINIA; CHARLOTTE, NC; RALEIGH, NC

CONSTRUCTION CHECK	DATE
CONSTRUCTION CHECK	DATE
PROJECT No.:	W142005
CAD I.D. #:	W142005sss0.dwg

STREET ADDRESS 1080 KINGS HIGHWAY	
CITY NEW BEDFORD	STATE MASSACHUSETTS
COUNTY PROVIDENCE COUNTY	
SITE ID # 020-0128	PLAN DESCRIPTION UTILITY PLAN

PLAN APPROVALS	DATE	BY
SIGNATURE		
APPROVED MCDONALD'S AGENT		
STATUS	DATE	BY
DRAWN BY:	8/12/15	EGD
PLAN CHECKED		JAK
AS-BUILT		
SHEET NO.	C-7 OF 15	

P:\1\1\1\2005\DWG\DWG142005.dwg, 07-Jak, 7/7/2015, 5:24:22 AM, cadwin, Note: ANS A (B, S, O, F, I, 100) (revised), 12,5649

