



FILE: T:\E_CAD\115058\KMS_capslope1.dwg

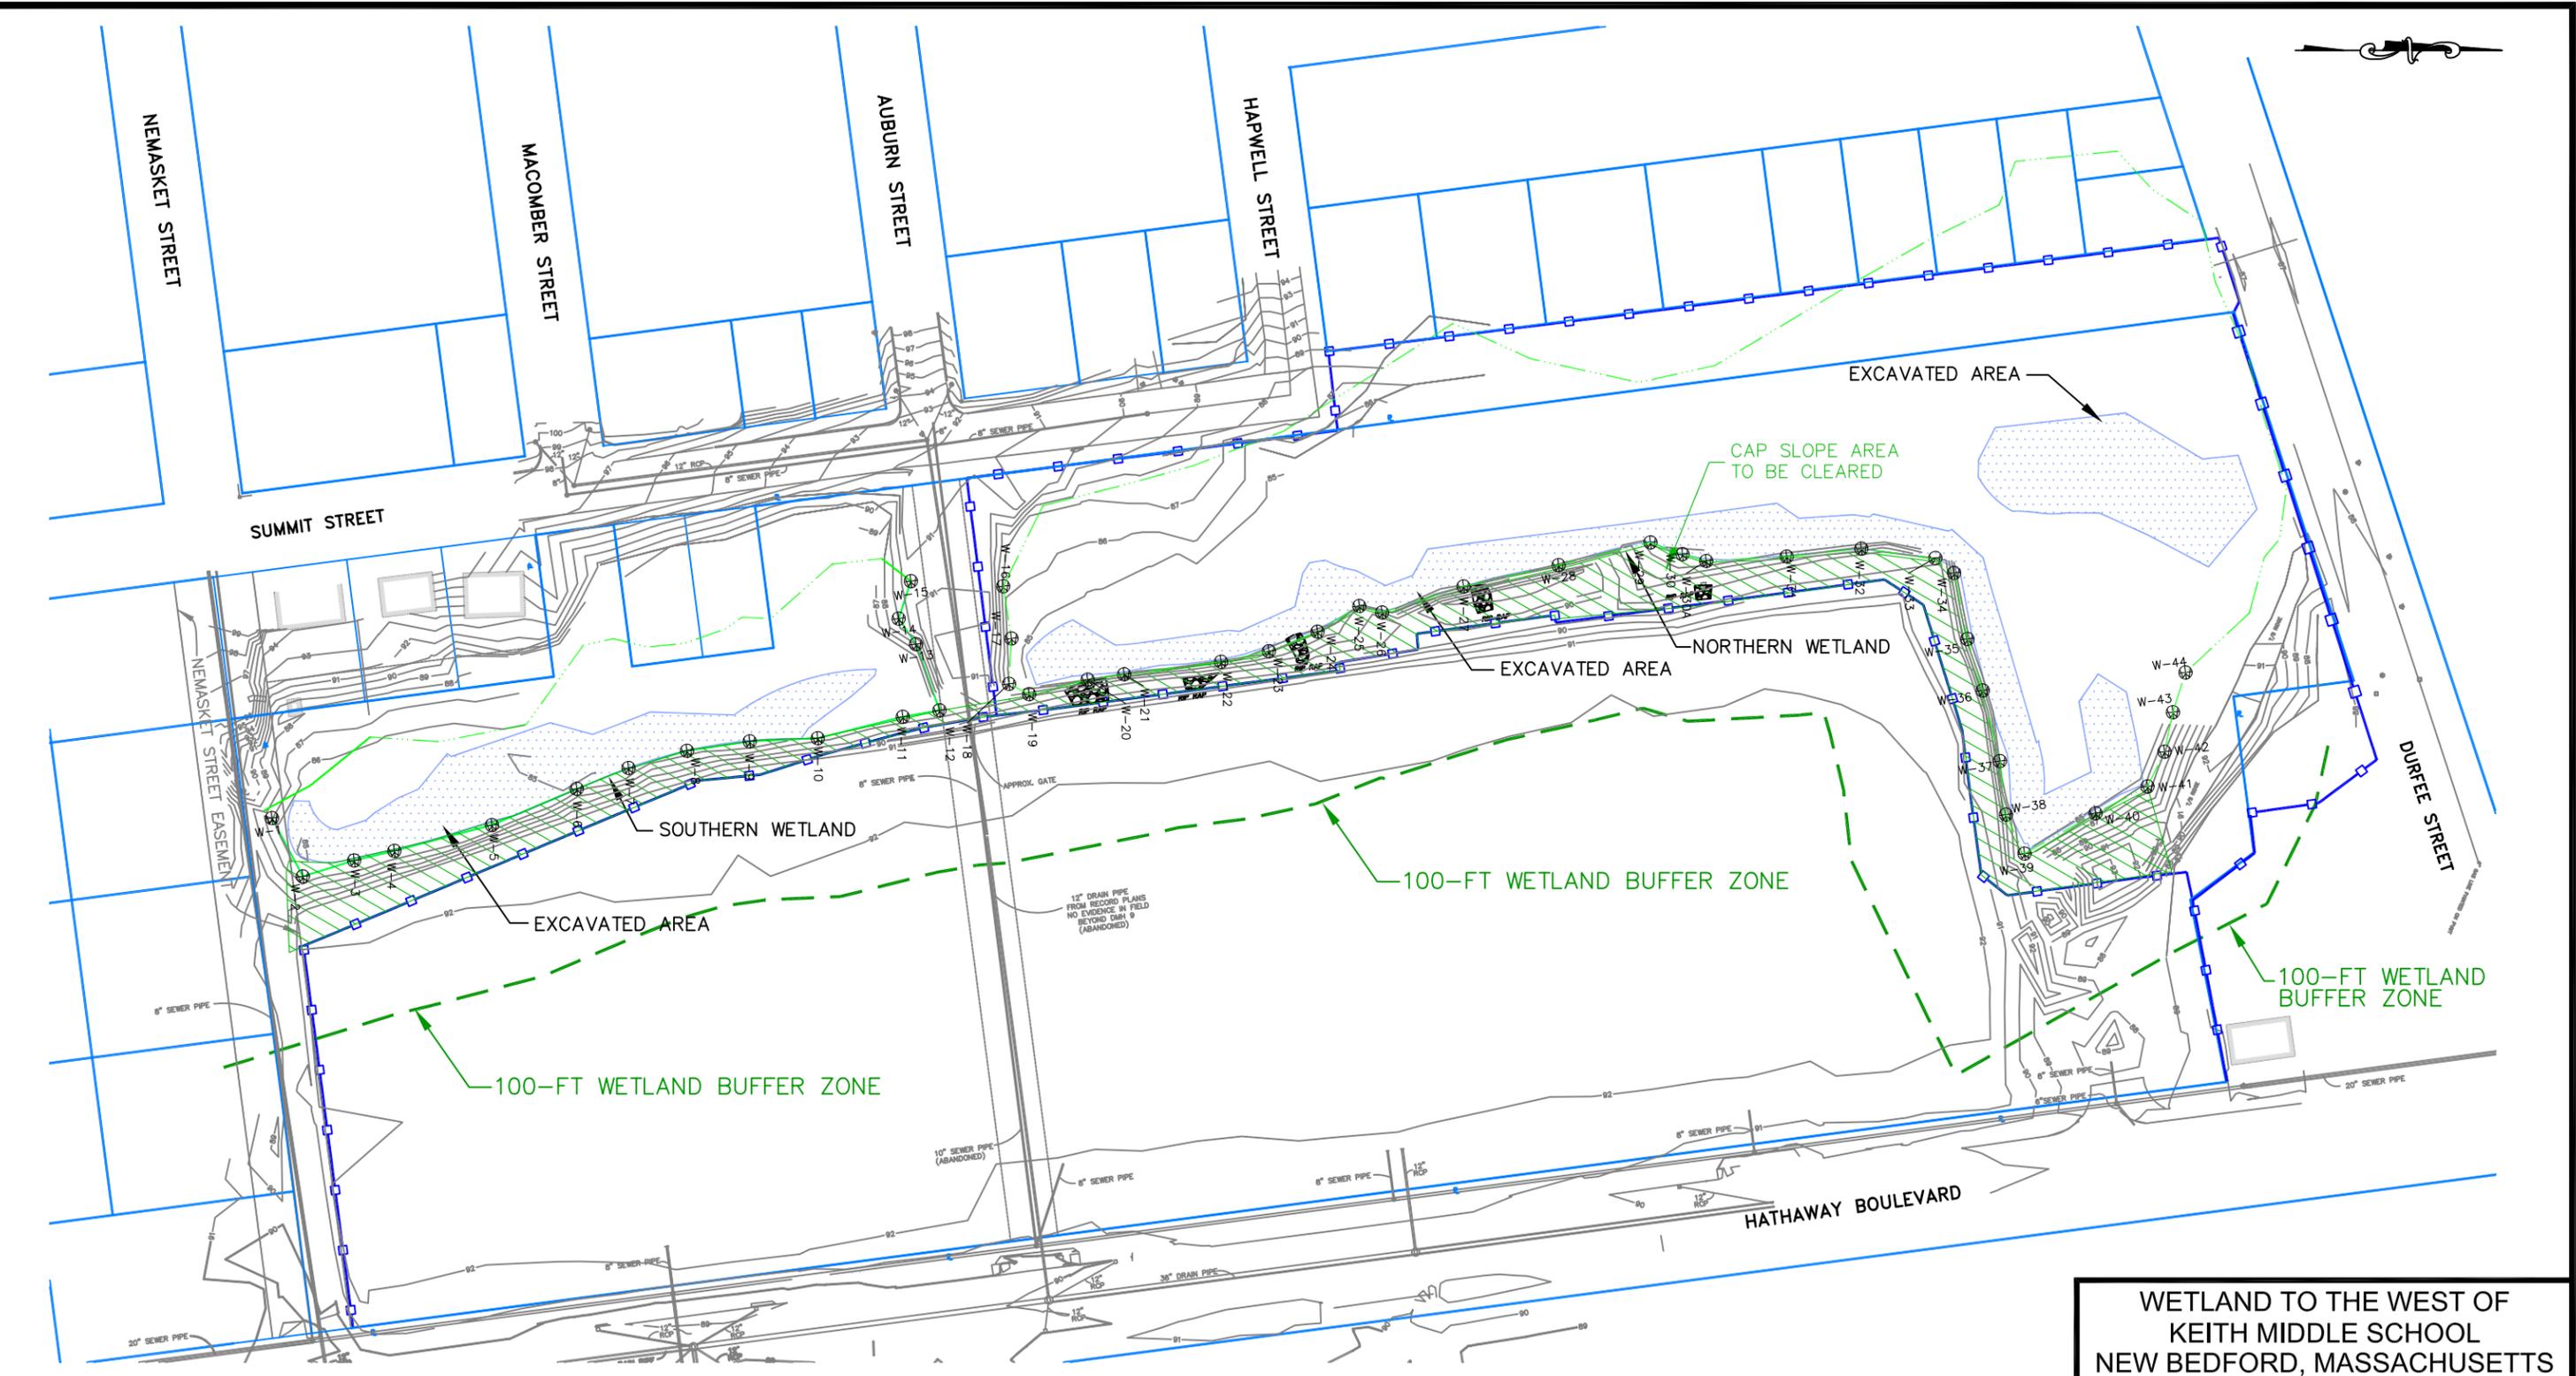

NOTE: DRAWING BASED ON "McCOY FIELD SITE PLAN" FROM BETA GROUP, NORWOOD, MA DATED 6-04 AND "NEW BEDFORD PROGRESS DRAWING" FROM BETA GROUP, NORWOOD, MA DATED 8-06.

LEGEND:

- - - 100-FT WETLAND BUFFER ZONE
- CAP SLOPE AREA TO BE CLEARED
- APPROXIMATE 8' CHAINLINK FENCE
- ⊙ W-10 EDGE OF WETLAND WETLAND FLAG AND IDENTIFICATION

 

**WETLAND TO THE WEST OF KEITH MIDDLE SCHOOL
NEW BEDFORD, MASSACHUSETTS**

KMS CAP SLOPE PLAN

TRC Wannalancit Mills
650 Suffolk Street
Lowell, MA 01854
(978) 970-5600

DRAWN BY: MAN
CHECKED BY: DG

DATE:
MARCH 2016

FIGURE
1