


SOUTH EAST VIEW

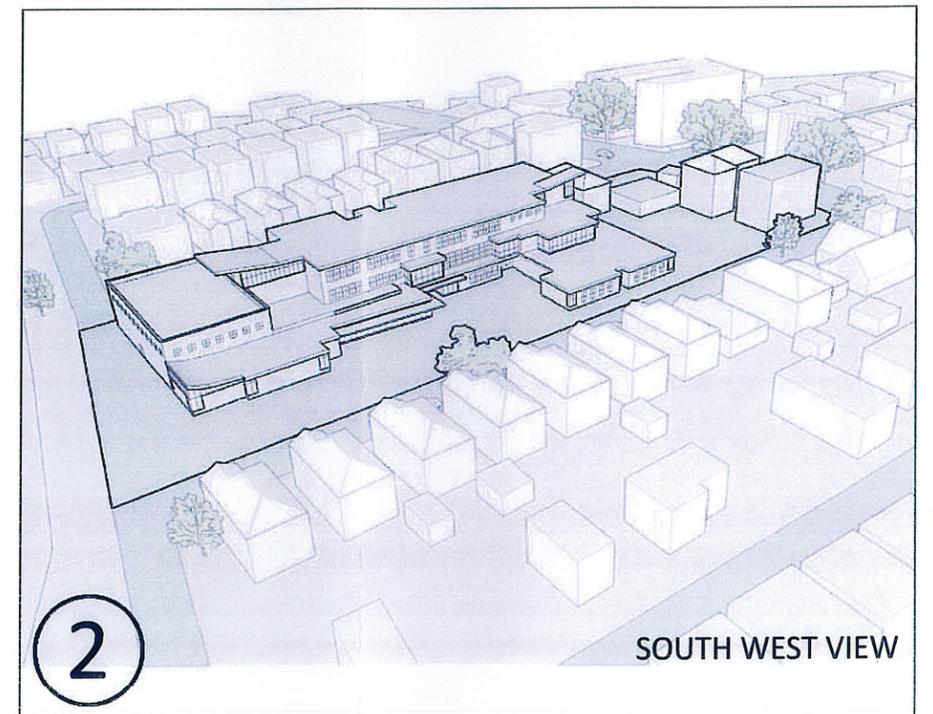

SOUTH WEST VIEW

SITE PLAN

NEW 3-STORY SCHOOL - OPTION 4A

Turowski2 Architecture
 P.O. Box 1290
 313 Wareham Road
 Marion, MA 02738

CONSULTANT:
Landscape Architect
Dodson & Flinker, Inc.
 463 Main Street, Ashfield, MA 01330

HANNIGAN ELEMENTARY SCHOOL
NEW BEDFORD PUBLIC SCHOOLS
 NEW BEDFORD, MA 02744




OPTION 4A
 SITE PLAN AND RENDERINGS

SHEET NO:
PSD4A.0

DATE:
 FEBRUARY 12, 2015

JOB NUMBER:
 14-18

SCALE:
 AS NOTED

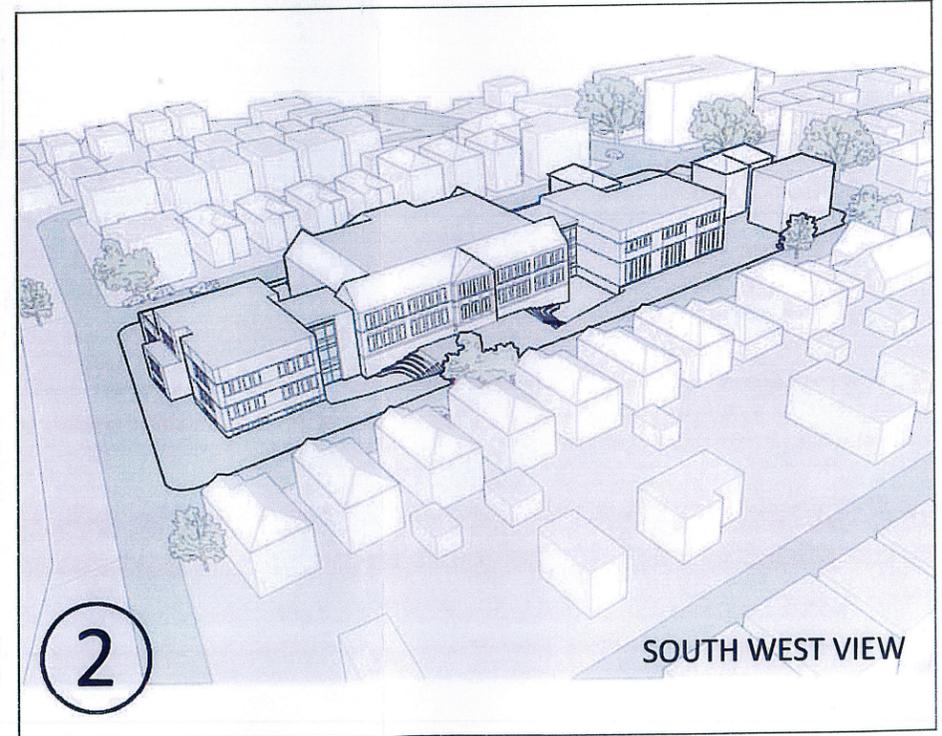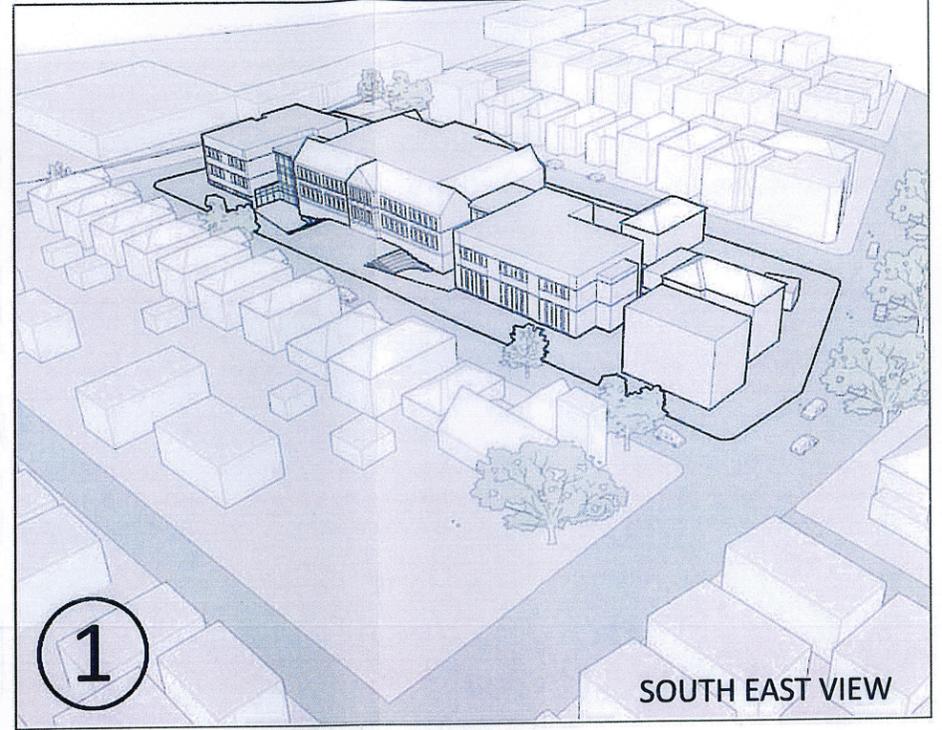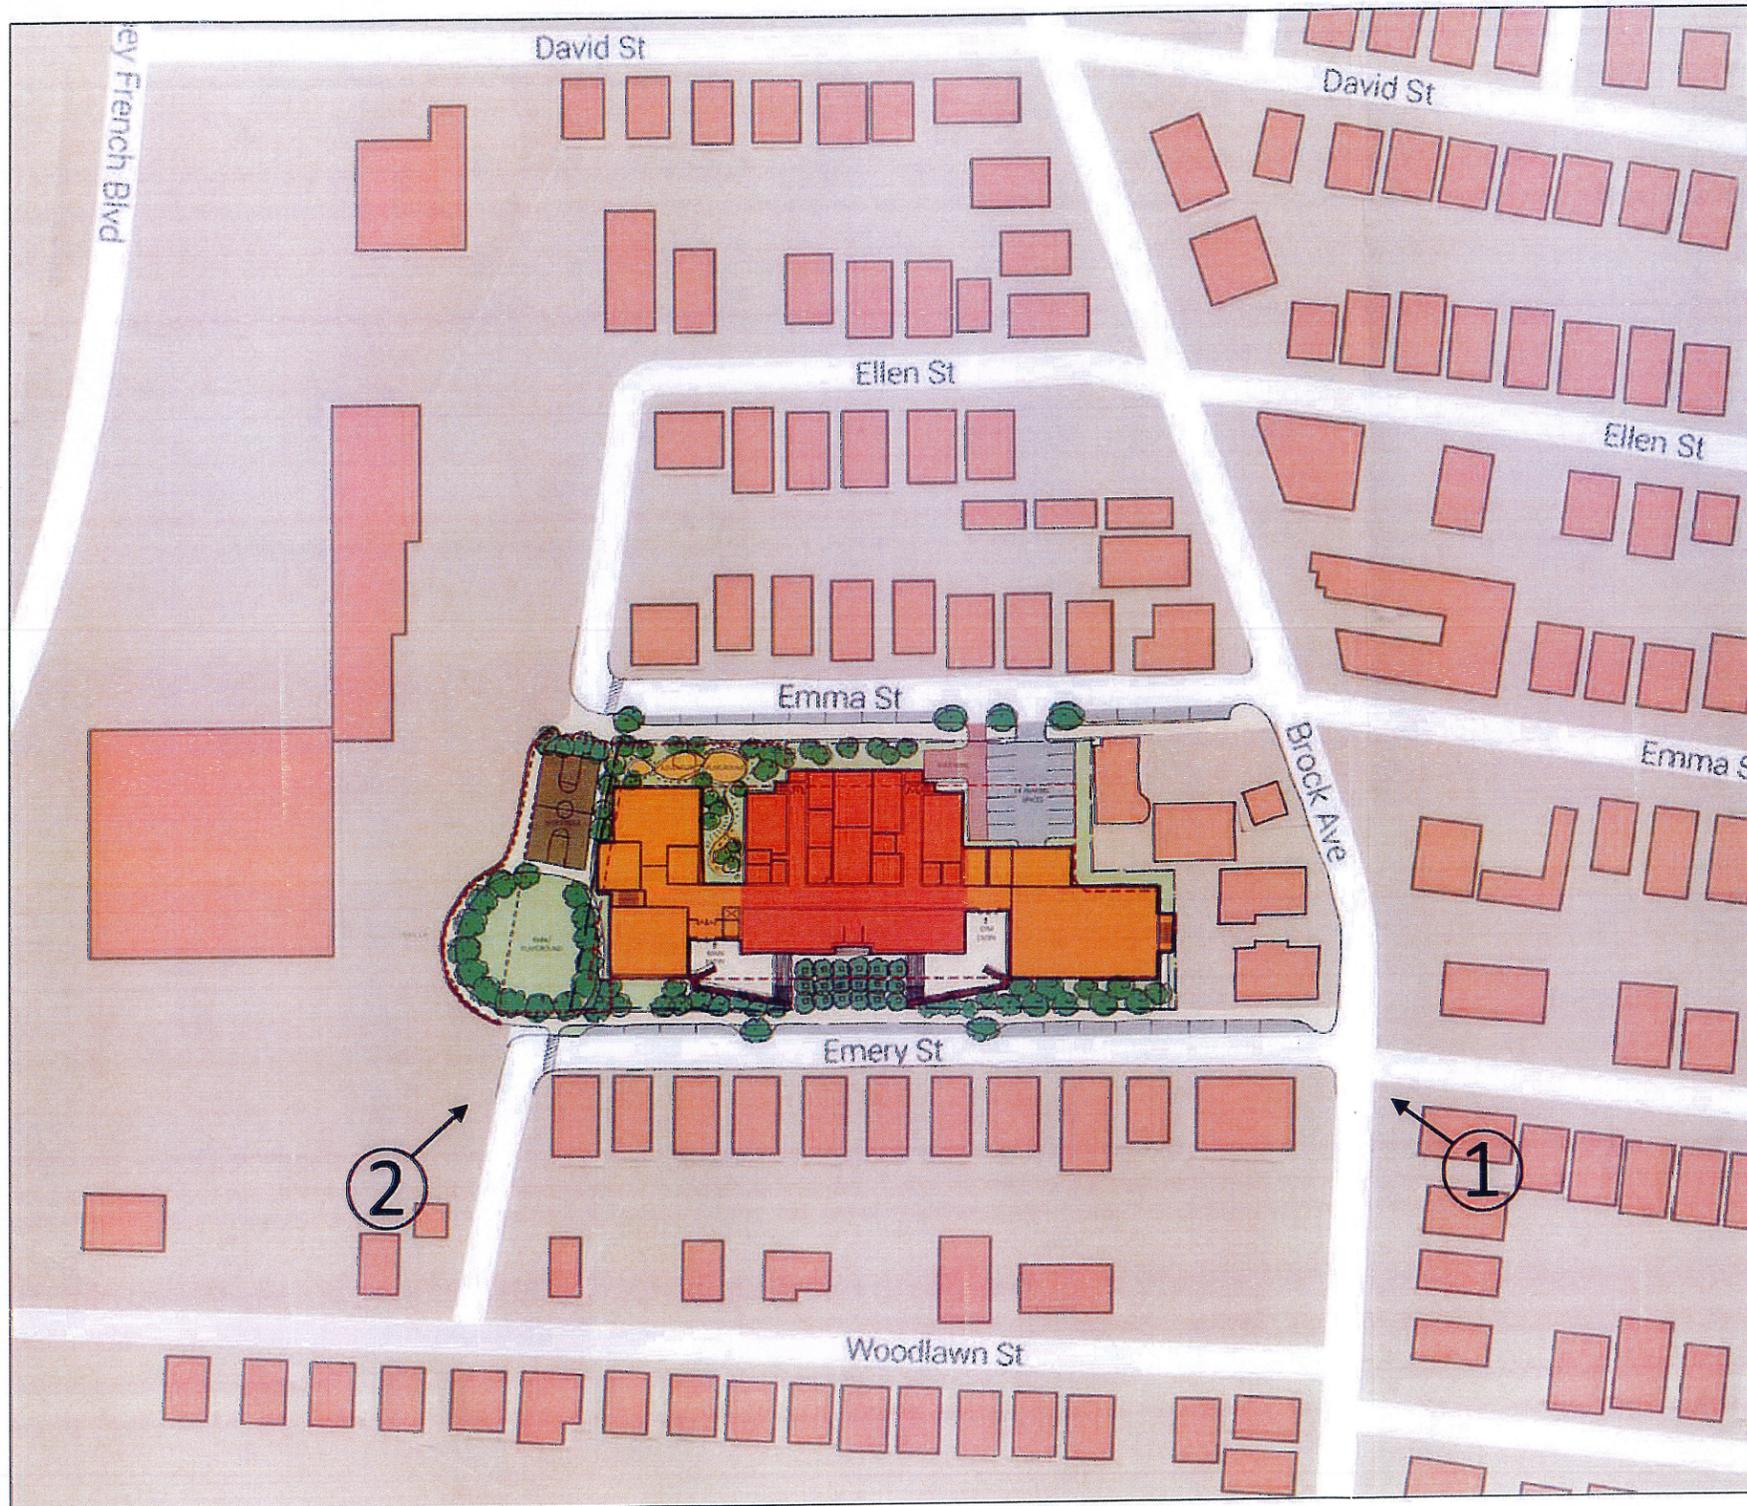

SITE PLAN

ADDITION/RENOVATION - OPTION 3A

Turowski2 Architecture
 P.O. Box 1290
 313 Wareham Road
 Marion, MA 02738

CONSULTANT:
Landscape Architect
Dodson & Flinker, Inc.
 463 Main Street, Ashfield, MA 01330

HANNIGAN ELEMENTARY SCHOOL
NEW BEDFORD PUBLIC SCHOOLS
 NEW BEDFORD, MA 02744

OPTION 3A
SITE PLAN AND RENDERINGS

SHEET NO:
PSD3A.0

DATE:
 FEBRUARY 12, 2015

JOB NUMBER:
 14-18

SCALE:
 AS NOTED