


1 MAIN FLOOR PLAN - EXISTING
EX1 SCALE 3/16"=1'



2 PURCHASE STREET ELEVATION - EXISTING
EX1 SCALE 1/4"=1'

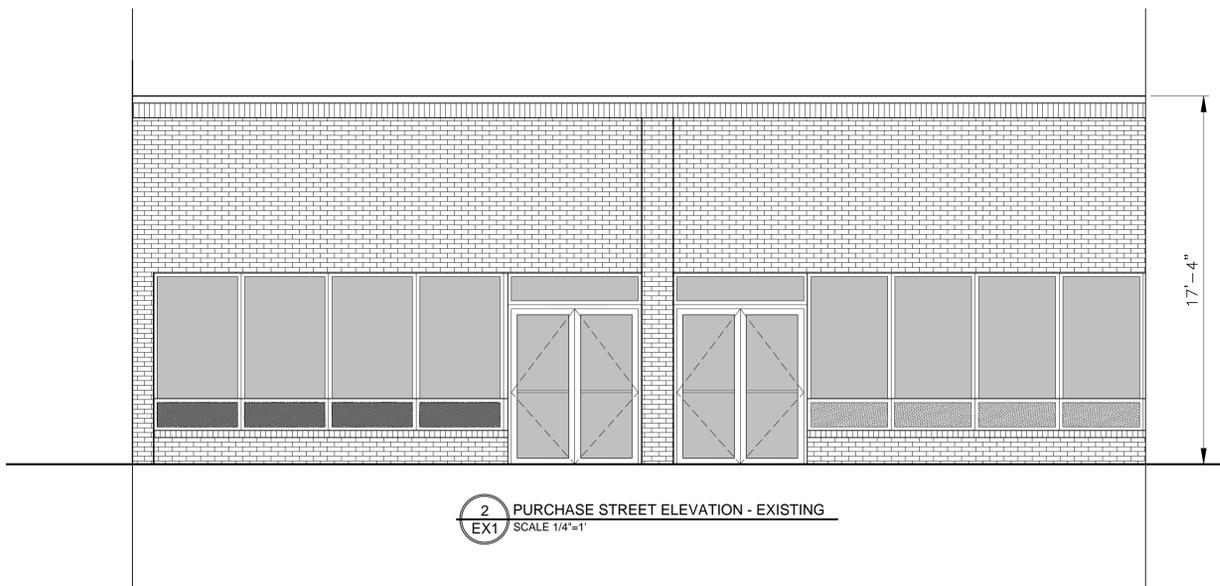

KEVIN S. CALDWELL, AIA, LEED AP
caldwell architectural associates, inc.
10 whiteweed drive
dartmouth, MA 02747
(p) 508.965.2526
(e) kscarch@comcast.net
(w) www.caldwellarchitect.com

LIMITATIONS OF USE

©CALDWELL ARCHITECTURAL ASSOCIATES, INC. 2015
THESE DRAWINGS CONTAINED WITHIN THIS SET OF DOCUMENTS ARE INTENDED FOR A ONE TIME USE IN REFERENCE TO THE PROJECT LISTED BELOW ONLY. ANY UNAUTHORIZED COPYING OR UTILIZATION OF THE DOCUMENTS OR ANY PART THEREIN IS COPYRIGHT INFRINGEMENT OF INTELLECTUAL PROPERTY.

PROPOSED
GNBCHC
HIIP PROJECT

838-842 PURCHASE STREET
NEW BEDFORD, MA

LIABILITY DISCLAIMER

THE DRAWINGS CONTAINED WITHIN THIS SET OF DOCUMENTS ARE INTENDED FOR THE CONTRACTOR'S STANDARD CONSTRUCTION. CALDWELL ARCHITECTURAL ASSOCIATES, INC. IS RESPONSIBLE ONLY FOR THE ACCURATE REPRESENTATION, COORDINATION, AND DEFINITION OF THE GENERAL DESIGN. THE CONTRACTOR IS RESPONSIBLE AND LIABLE FOR THE SELECTION OF BOTH MATERIALS AND METHODS OF CONSTRUCTION BY REGARDS TO, BUT NOT LIMITED TO, REMOVAL AND MOISTURE PROTECTION, PROPER APPLICATION AND INSTALLATION OF PRODUCTS ACCORDING TO MANUFACTURER'S RECOMMENDATIONS, AND THE UTILIZATION AND IMPLEMENTATION OF INDUSTRY STANDARDS. THE CONTRACTOR IS ALSO RESPONSIBLE FOR FIELD VERIFICATION OF ALL DIMENSIONS OF THE PRE-EXISTING CONSTRUCTION PRIOR TO FABRICATION OR COMMENCEMENT OF WORK. ACCEPTANCE OF THESE DRAWINGS FOR CONSTRUCTION BY THE CONTRACTOR IS ACKNOWLEDGEMENT TO AND AGREEMENT WITH THESE TERMS AND CONDITIONS.

REVISIONS

#	DATE	NOTES

PROJECT	GNBCHC	PROJECT NO.	2015-05
DATE	10/20/2015		
SCALE	AS NOTED	DRAWN BY	KSC

DRAWING NO.
EX1

TITLE
EXISTING
CONDITIONS