



LEGEND

- EXISTING WALL / TO REMAIN
- ▣ EXISTING COLOR / TO REMAIN
- PROPOSED WALL
- - - FLOOR CLEARANCE / DEMARCATION
- HALF-WALL W/ GLASS TGD
- ▽ NETWORK CONNECTION / DESKTOP COMPUTER
- ⊕ DUPLEX ELEC. OUTLET TYP.
- EXAM ROOM PRIV. CURTAIN

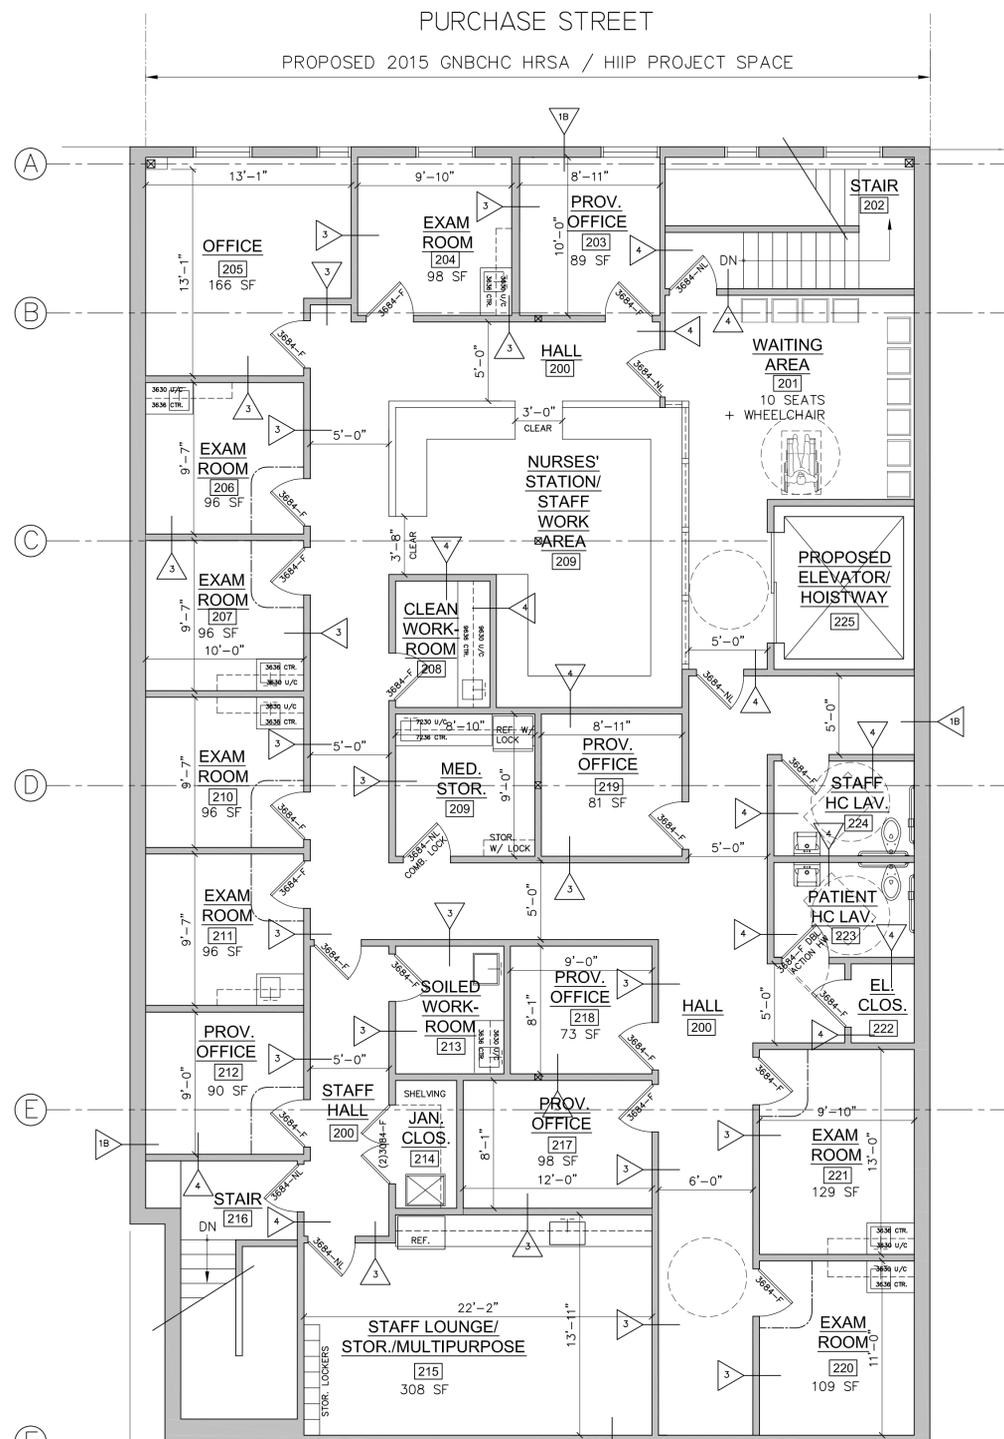

2 NEW SECOND FLOOR PLAN - PROPOSED
DD1.0 SCALE 3/16"=1"

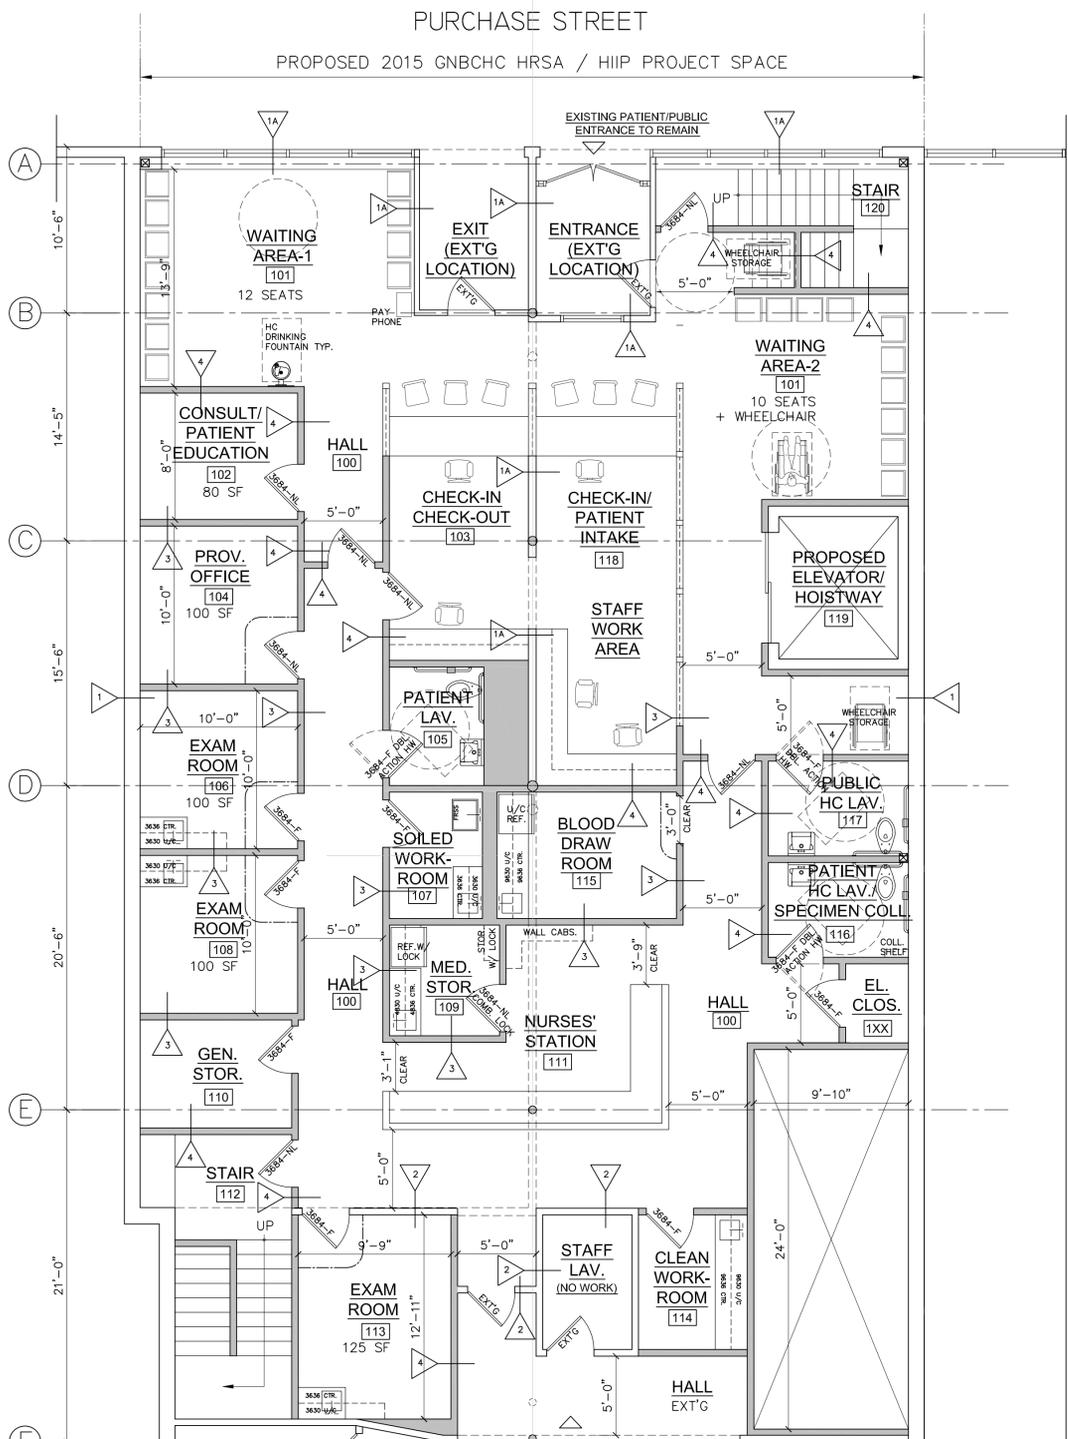

1 MAIN FLOOR PLAN - PROPOSED
DD1.0 SCALE 3/16"=1"

SD 100% -
NOT FOR
CONSTRUCTION



KEVIN S. CALDWELL, AIA, LEED AP
caldwell architectural associates, inc.
10 whitewood drive
dartmouth, MA 02747
(p) 508.965.2526
(e) kscarch@comcast.net
(w) www.caldwellarchitect.com

LIMITATIONS OF USE
© CALDWELL ARCHITECTURAL ASSOCIATES, INC. 2015
THESE DRAWINGS CONTAINED WITHIN THIS SET OF DOCUMENTS ARE INTENDED FOR A ONE TIME USE IN REFERENCE TO THE PROJECT LISTED BELOW ONLY. ANY UNAUTHORIZED COPYING OR REPRODUCTION OF THE DOCUMENTS OR ANY PART THEREOF IS A VIOLATION OF INTELLECTUAL PROPERTY.

PROPOSED GNBCHC HIIP PROJECT

838-842 PURCHASE STREET
NEW BEDFORD, MA

LIABILITY DISCLAIMER
THE DRAWINGS CONTAINED WITHIN THIS SET OF DOCUMENTS ARE PREPARED FOR THE CONTRACTOR'S STANDARD CONSTRUCTION. CALDWELL ARCHITECTURAL ASSOCIATES, INC. IS RESPONSIBLE ONLY FOR THE ACCURATE REPRESENTATION, COORDINATION, AND INTEGRATION OF THE GENERAL DESIGN. THE CONTRACTOR IS RESPONSIBLE AND LIABLE FOR THE SELECTION OF BOTH MATERIALS AND METHODS OF CONSTRUCTION IN REGARDS TO, BUT NOT LIMITED TO, THERMAL AND MOISTURE PROTECTION, PROPER APPLICATION AND INSTALLATION OF PRODUCTS ACCORDING TO MANUFACTURER'S RECOMMENDATIONS, AND THE UNDERSTANDING AND INTERPRETATION OF INDUSTRY STANDARDS. THE CONTRACTOR IS ALSO RESPONSIBLE FOR FIELD VERIFICATION OF ALL DIMENSIONS OF THE PRE-EXISTING CONSTRUCTION PRIOR TO FABRICATION OR COMMENCEMENT OF WORK. ACCEPTANCE OF THESE DRAWINGS FOR CONSTRUCTION BY THE CONTRACTOR IS ACKNOWLEDGEMENT TO AND AGREEMENT WITH THESE TERMS AND CONDITIONS.

REVISIONS		
#	DATE	NOTES

PROJECT GNBCHC	PROJECT NO. 2015-05
DATE 2/29/2016	
SCALE AS NOTED	DRAWN BY KSC
DRAWING NO.	

SD1

TITLE
SCHEMATIC DESIGN-
FLOOR PLANS