


A Sign Elevation - Front View
Scale: 3/8"=1'-0"

B Sign Elevation - Side View
Scale: 3/8"=1'-0"



C Photo Comp - Existing
Not to Scale

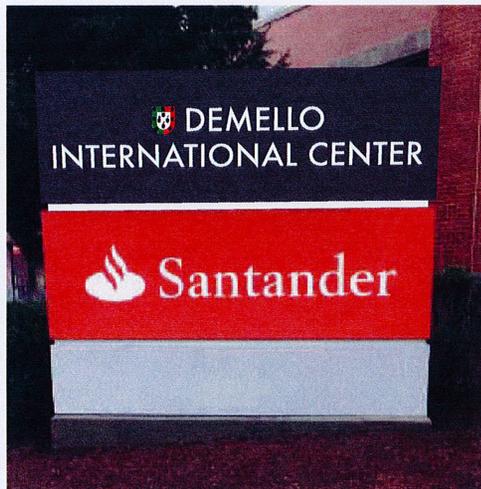

D Photo Comp - Proposed
Not to Scale

Specifications

Qty = 1 27 Sq Ft

New Single Face Internally Illuminated Addition to Monument Sign

- 8-1/2" Deep Small A Cabinet with internal structural steel angle at back for support and aluminum bleed face; returns, back and bleed face to be painted gray
- Bleed face ready to receive 1/2" clear acrylic push thru graphics
- Letters to have white translucent vinyl applied second surface
- Shield to have translucent digital print applied first surface
- White LED illumination
- Cabinet to have 2"H reveal mounted to bottom painted to match existing cabinets reveal
- Cabinet to be mounted to (Qty: 2) 4" x 4" steel pole structures, painted dark gray (New cabinet & structure will not touch existing cabinet structure or foundation)
- Poles to be direct buried in (Qty: 2) 12" dia. foundations (TBD)

VIF

- Height, width and depth of existing cabinet
- Height, width and depth of existing reveal
- Dimensions of existing foundation so proposed 12" dia. foundations will not interfere with it
- PMS color of existing reveal
- Voltage
- Customer to approve font for letters

* Engineer Review Suggested

Colors & Materials

Paint

- Dark Gray Paint (For Returns)
Akzo Nobel FLNA7114; Satin Finish
- White Paint; To match Existing Reveal; Satin Finish

Vinyl

- White; 3M 3630-20

Digital Print

- (Qty: 1) 7"W x 8-1/4"H
Translucent digital print with adhesive backer and UV protectant; no masking



125 Samuel Barnett Boulevard
New Bedford, MA 02745
800.544.0861 | poyant.com

DeMello International Center

128 Union Street
New Bedford MA

Project: 12341
DeMello International Center

Sales: Stephanie Poyant Moran
Date: 04.01.16
Designer: JST

Note:
This is an original unpublished drawing created by Poyant Signs, Inc. It is submitted for your personal use in connection with a project being planned for you by Poyant Signs, Inc. It is not to be shown to anyone outside your organization, nor is it to be reproduced, copied or exhibited in any fashion until transferred.

Revisions:
04.15.16 JST.B1 Added logo, updated digital print size

UL
This sign is intended to be installed in accordance with the requirements of Article 600 of the National Electrical Code and/or other applicable local codes. This includes proper grounding and bonding of the sign.


Approved By:

Date:

Addition to Monument Sign

Option A

Sign Type 12341.5A-R1 5A.1

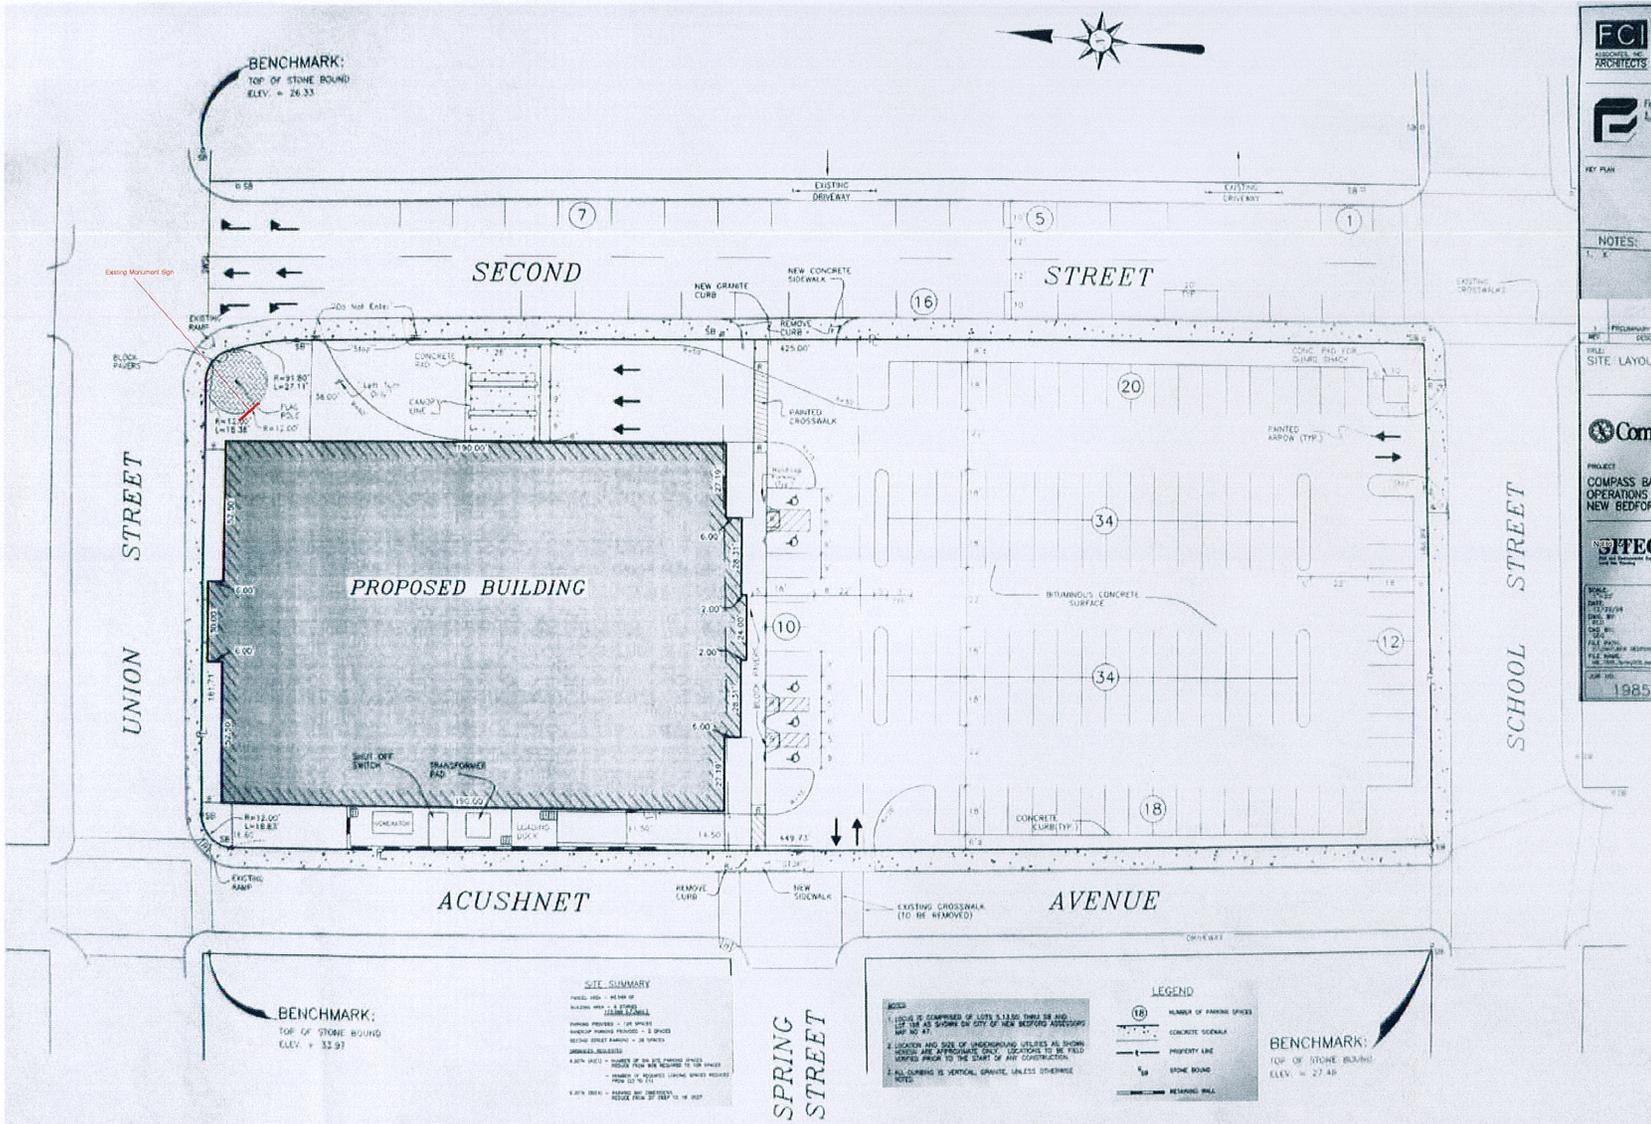

FCI
Financial Concepts Inc.
ARCHITECTS

Financial Concepts Inc.
ARCHITECTS

KEY PLAN

NOTES:
1. K.

1. PRELIMINARY DATE 05/16/16
2. DESCRIPTION

SITE LAYOUT

CompassBank

PROJECT:
COMPASS BANK
OPERATIONS CENTER
NEW BEDFORD, MASS.

SHPEC

SCALE: 1/8" = 1'-0"
DATE: 05/16/16
DRAWN BY: JST
CHECKED BY: JST
PROJECT NO.: 12341
SHEET NO.: L1.1

Poyant
Building Your Brand

125 Samuel Barnett Boulevard
New Bedford, MA 02745
800.544.0981 | poyant.com

DeMello International Center
128 Union Street
New Bedford MA

Project: 12341
DeMello International Center
Sales: Stephanie Poyant Moran
Date: 05.16.16
Designer: JST

Note:
This is an original unpublished drawing created by Poyant Signs, Inc. It is submitted for your personal use in connection with a project being planned for you by Poyant Signs, Inc. It is not to be shown to anyone outside your organization, nor is it to be reproduced, copied or exhibited in any fashion until transferred.

Revisions:

UL
This sign is intended to be installed in accordance with the requirements of Article 600 of the National Electrical Code and/or other applicable local codes. This includes proper grounding and bonding of the sign.

Approved By: _____

Date: _____

Site Plan

A Sign Elevation - Front View - North Elevation
Not to Scale