




EAST ELEVATION
1/8" = 1'-0"

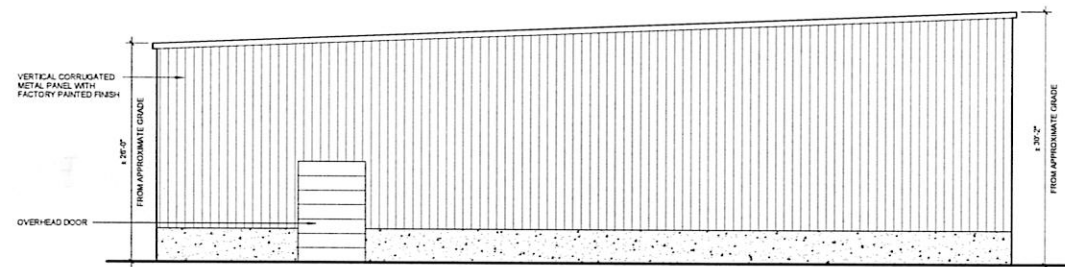

SOUTH ELEVATION
1/8" = 1'-0"

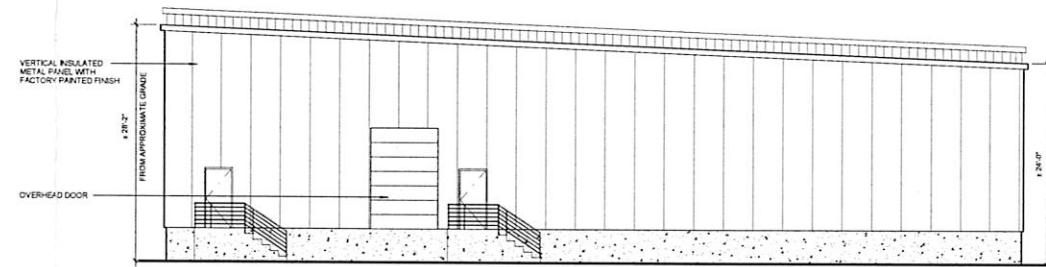

NORTH ELEVATION
1/8" = 1'-0"

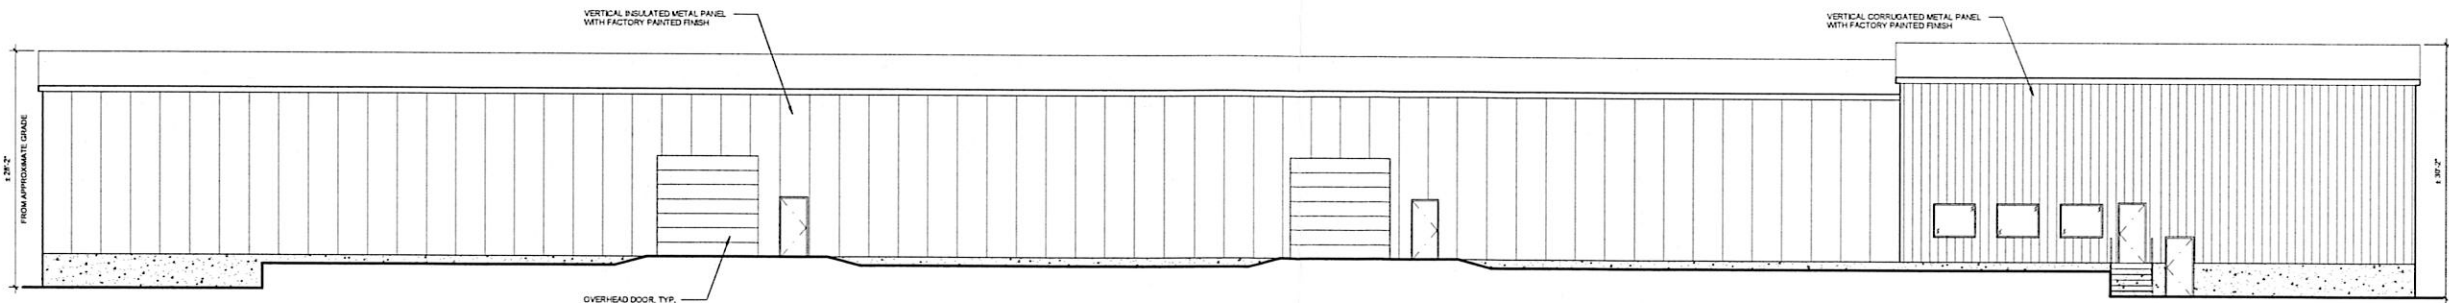

WEST ELEVATION
1/8" = 1'-0"

VISION ARCHITECTS

222 Chagrin Street, Providence, RI 02909 • Tel: (401) 481-1771 • Fax: (401) 481-1772 • v3@visionarchitects.com

STAMP

PARALLEL PRODUCTS
100 DUCHANE BLVD
NEW BEDFORD, MA 02745

PROJECT STATUS:
PRELIMINARY - NOT FOR CONSTRUCTION

DATE: 03/08/2017
PROJECT NO: 172169
DRAWN BY: AL
CHECKED BY: JH

© 2017 VISION 3 ARCHITECTS
THESE DOCUMENTS HAVE BEEN PREPARED SPECIFICALLY FOR THE PROJECT LISTED ABOVE. THEY ARE NOT SUITABLE FOR USE ON OTHER PROJECTS OR IN OTHER LOCATIONS WITHOUT APPROVAL AND PARTICIPATION OF VISION 3 ARCHITECTS. REPRODUCTION IS PROHIBITED.

REVISIONS:

| | |
|--|--|
| | |
| | |
| | |

DRAWING TITLE:
PROPOSED EXTERIOR ELEVATIONS

DRAWING NO.:
SD1.1

B BOWERMAN ASSOCIATES
DESIGN-BUILD | CONSTRUCTION MANAGEMENT | GENERAL CONTRACTING

REMOVED INTO THE RECORD
3-8-2017

3/8/2017 2:08:31 PM
C:\p\172169\172169_117.dwg