

Tighe & Bond

Line 112 and 114 Relocation
Acushnet River Crossing
New Bedford, Massachusetts

Request for Determination of Applicability

Prepared For:

**NSTAR Electric
One NSTAR Way
Westwood, Massachusetts**

July 2014



N-099814-01(8100)
July 16, 2014

New Bedford Conservation Commission
Attn: John Radcliffe, Chairman
133 William Street, Room 304
New Bedford, MA 02740

Re: **Request for Determination of Applicability**
NSTAR Line 112 and 114 Relocation
Acushnet River Crossing, New Bedford, Massachusetts

Dear Chairman Radcliffe and Members of the Commission:

On behalf of NSTAR Electric, Tighe & Bond is submitting one original and one copy of this Request for Determination of Applicability (RDA) for the proposed Line 112 and 114 Relocation project at the Acushnet River crossing in New Bedford, Massachusetts.

This RDA is being filed since a portion of the proposed work will occur within the 100-foot buffer zone of Coastal Bank (Acushnet River), regulated under the Massachusetts Wetlands Protection Act (WPA, M.G.L. c. 131 §40) and the City of New Bedford Wetland Protection Ordinance (Chapter 15, City Ordinance). We respectfully request that the New Bedford Conservation Commission make the following Negative Determination- *B(3)*: *"The work described in the Request is within the Buffer Zone, as defined in the regulations, but will not alter an Area Subject to Protection under the Act. Therefore, said work does not require the filing of a Notice of Intent."*

This RDA application includes the following items:

- Attachment A- WPA Form 1 and Filing Fee Checklist
- Attachment B- Figures and Project Plan
- Attachment C- Site Photographs
- Attachment D- Abutter Information

Please note, a portion of the Line 112 and 114 relocation work will occur within the jurisdiction of the Town of Acushnet, and a similar RDA is being filed concurrently with the Acushnet Conservation Commission for their review and comment.

The following text summarizes the site conditions, wetland resource areas, proposed activities and the proposed protective measures.

Site Conditions

The project site is located on a private property easement within a commercial/industrial property near 629 Belleville Avenue in New Bedford. The existing 112 and 114 Lines (both 115 kV) are underground transmission lines located between Station 611 on Pine Street, New Bedford, and Station 612 in Acushnet, Massachusetts. Lines 112 and 114 parallel each other along the same route for approximately 1,600 feet. The lines cross the Acushnet River from the New Bedford side of the river to the terminating station in Acushnet.



Wetland Resource Areas

Wetland resource areas within the project area were delineated by a Tighe & Bond wetland scientist on July 14, 2014 in accordance with the *Corps of Engineers Wetlands Delineation Manual and Interim Regional Supplement (2009), Delineating Bordering Vegetated Wetlands Under the Massachusetts Wetlands Protection Act, 310 CMR 10.00*, and the City Ordinance.

Resource areas identified along the project limits include the following:

- **Acushnet River:** Flag series 1A-1 through 1A-8 delineate the top of Coastal Bank associated with Acushnet River. The top of bank is coincidental with a concrete retaining wall and the stone/rip rap at this location. Vegetation along the bank consists of bayberry (*Myrica pennsylvanica*), oriental bittersweet (*Celastrus orbiculatus*), poison ivy (*Toxicodendron radicans*), and roughstem goldenrod (*Solidago rugosa*).

Additionally, a 25 foot Riverfront Area is associated with Acushnet River per 310 CMR 10.58(2)(3)(a)-"Riverfront Area is the land measured horizontally outward from the river and a parallel line 25 feet away in Boston, Brockton.....Malden, **New Bedford**, Somerville..."

According to the most recent maps published by the Federal Emergency Management Agency (FEMA), the 100 year floodplain associated with Acushnet River is contained within the Coastal Bank and does not extend to the project area. Therefore, Bordering Land Subject to Flooding (BLSF) is not present on site (Attachment B-Figures and Project Plan).

The WPA establishes a 100 foot Buffer Zone to Coastal Bank. Additionally the City Ordinance implements a 25-foot No Disturb Zone to all wetland resource areas [Chapter 15(2)]. The wetland resource areas and the Buffer Zones are illustrated on the attached project plan (Attachment B- Figure 3).

Rare Species

The Massachusetts Natural Heritage and Endangered Species Program (NHESP) Atlas (published October 1, 2008) and MassGIS online (October 2008), were consulted during the preparation of this RDA. According to these sources, the project area is not located within the polygons of state-protected rare species. Please refer to Attachment B-Figure 2.

Proposed Activities

The project scope is to relocate Lines 112 and 114 to the previously installed spare conduit and install new conduit to connect to the existing transmission lines. Work within the jurisdiction of the City of New Bedford begins just west of manhole (MH) 774 to the New Bedford/Acushnet municipal boundary. To relocate the two lines, work will consist of the following:

- Installation of a concrete manhole (MH 773.5) approximately 50-100 feet west of the existing MH 774 on the private property easement;
- Excavation of a ±4 foot wide trench between MH 773.5 to existing manhole NB4.
- Installation of 6-inch steel conduit for both lines.
- Backfilling and paving (where pavement currently exists) to existing conditions.
- Removal of existing lines once relocation is complete.

Protective Measures

The work area is relatively flat topographically relative to the Coastal Bank/Acushnet River. Work will occur within previously disturbed areas, at least 50 feet away from the resource area. Where deemed appropriate, erosion control barriers consisting of staked straw wattles, mulch logs or equivalent will be installed along the downgradient limits of work to minimize the potential for migration of disturbed soils.

Fees

Based on the City’s Filing Fee schedule, the RDA filing fee was determined to be \$166.00. A check for this amount, made payable to the City of New Bedford, has been included with this RDA. A copy of the 2009 Conservation Commission Filing Fee Calculation Worksheet and the filing fee check has been included in Attachment A of this RDA.

Abutter Information

As required by the City Ordinance, abutters to the project property have been notified via certified mail. A copy of the certified list of abutters and the abutter notification form has been included in Attachment D.

We look forward to having the opportunity to discuss this project with the New Bedford Conservation Commission and anticipate being included on the Commission’s next public meeting agenda. We trust these materials are sufficient for the Commission to issue a Negative Determination confirming that *the work described in the Request is within the Buffer Zone, as defined in the regulations, but will not alter an Area subject to protection under the Act.* Should you have any questions regarding this application or require any additional information, please do not hesitate to contact me at 413-875-1312/ DPRukakoski@tighebond.com or Devleena Ghosh-Brower at 413-875-1630/ DGhosh-Brower@tighebond.com.

Very truly yours

TIGHE & BOND, INC.



Daniel P. Rukakoski, PWS, PSS
Principal Environmental Scientist/Associate

Copy: Riverbank Lofts, LLC
MassDEP Southeast Regional Office, Wetlands Program
Michael Zylich, NSTAR Electric

J:\N\N0998 NSTAR\Line 112 & 114\RDA New Bedford\2-RDA Cover Letter.doc



ATTACHMENT A
WPA FORM 1 AND FILING FEE CHECKLIST



WPA Form 1- Request for Determination of Applicability

Massachusetts Wetlands Protection Act M.G.L. c. 131, §40

A. General Information

Important:

When filling out forms on the computer, use only the tab key to move your cursor - do not use the return key.



1. Applicant:

<u>NSTAR Electric (Attn: Michael Zylich)</u>		<u>michael.zylich@nu.com</u>	
Name		E-Mail Address	
<u>One NSTAR Way, NE 250</u>			
Mailing Address			
<u>Westwood</u>	<u>MA</u>	<u>02090</u>	
City/Town	State	Zip Code	
<u>781-441-3804</u>	_____		
Phone Number	Fax Number (if applicable)		

2. Representative (if any):

<u>Tighe & Bond, Inc.</u>		_____	
Firm		E-Mail Address	
<u>Daniel P. Rukakoski</u>			
Contact Name			
<u>53 Southampton Road</u>			
Mailing Address			
<u>Westfield</u>	<u>MA</u>	<u>01085</u>	
City/Town	State	Zip Code	
<u>413-875-1312</u>	<u>413-562-1600</u>		
Phone Number	Fax Number (if applicable)		

B. Determinations

1. I request the New Bedford _____ make the following determination(s). Check any that apply:
Conservation Commission

- a. whether the **area** depicted on plan(s) and/or map(s) referenced below is an area subject to jurisdiction of the Wetlands Protection Act.
- b. whether the **boundaries** of resource area(s) depicted on plan(s) and/or map(s) referenced below are accurately delineated.
- c. whether the **work** depicted on plan(s) referenced below is subject to the Wetlands Protection Act.
- d. whether the area and/or work depicted on plan(s) referenced below is subject to the jurisdiction of any **municipal wetlands ordinance** or **bylaw** of:

New Bedford
Name of Municipality

- e. whether the following **scope of alternatives** is adequate for work in the Riverfront Area as depicted on referenced plan(s).



WPA Form 1- Request for Determination of Applicability

Massachusetts Wetlands Protection Act M.G.L. c. 131, §40

C. Project Description

1. a. Project Location (use maps and plans to identify the location of the area subject to this request):

ES Belleville Avenue	New Bedford
Street Address	City/Town
Map 111	Lot 155
Assessors Map/Plat Number	Parcel/Lot Number

b. Area Description (use additional paper, if necessary):

Project area is located on a private property easement on commercial/industrial property near 629 Belleville Avenue. The existing Lines 112 and 114 are underground transmission lines located between Station 611 in New Bedford and Station 612 in Acushnet.

c. Plan and/or Map Reference(s):

Figure 1- Site Location Map	July 2014
Title	Date
Figure 2- Priority Resource Map	July 2014
Title	Date
Figure 3- Orthophotograph Site Plan	July 2014
Title	Date

2. a. Work Description (use additional paper and/or provide plan(s) of work, if necessary):

Proposed work will relocate existing Line 112 and 114 to a previously installed spare conduit that crosses the Acushnet River. Please refer to the Cover Letter for additional details.



WPA Form 1- Request for Determination of Applicability

Massachusetts Wetlands Protection Act M.G.L. c. 131, §40

C. Project Description (cont.)

b. Identify provisions of the Wetlands Protection Act or regulations which may exempt the applicant from having to file a Notice of Intent for all or part of the described work (use additional paper, if necessary).

3. a. If this application is a Request for Determination of Scope of Alternatives for work in the Riverfront Area, indicate the one classification below that best describes the project.

- Single family house on a lot recorded on or before 8/1/96
- Single family house on a lot recorded after 8/1/96
- Expansion of an existing structure on a lot recorded after 8/1/96
- Project, other than a single family house or public project, where the applicant owned the lot before 8/7/96
- New agriculture or aquaculture project
- Public project where funds were appropriated prior to 8/7/96
- Project on a lot shown on an approved, definitive subdivision plan where there is a recorded deed restriction limiting total alteration of the Riverfront Area for the entire subdivision
- Residential subdivision; institutional, industrial, or commercial project
- Municipal project
- District, county, state, or federal government project
- Project required to evaluate off-site alternatives in more than one municipality in an Environmental Impact Report under MEPA or in an alternatives analysis pursuant to an application for a 404 permit from the U.S. Army Corps of Engineers or 401 Water Quality Certification from the Department of Environmental Protection.

b. Provide evidence (e.g., record of date subdivision lot was recorded) supporting the classification above (use additional paper and/or attach appropriate documents, if necessary.)



Massachusetts Department of Environmental Protection
Bureau of Resource Protection - Wetlands

New Bedford
City/Town

WPA Form 1- Request for Determination of Applicability

Massachusetts Wetlands Protection Act M.G.L. c. 131, §40

D. Signatures and Submittal Requirements

I hereby certify under the penalties of perjury that the foregoing Request for Determination of Applicability and accompanying plans, documents, and supporting data are true and complete to the best of my knowledge.

I further certify that the property owner, if different from the applicant, and the appropriate DEP Regional Office were sent a complete copy of this Request (including all appropriate documentation) simultaneously with the submittal of this Request to the Conservation Commission.

Failure by the applicant to send copies in a timely manner may result in dismissal of the Request for Determination of Applicability.

Name and address of the property owner:

Riverbank Lofts, LLC

Name

218 Willard Street

Mailing Address

Quincy

City/Town

Massachusetts


State

02169


Zip Code

Signatures:

I also understand that notification of this Request will be placed in a local newspaper at my expense in accordance with Section 10.05(3)(b)(1) of the Wetlands Protection Act regulations.

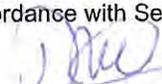
Signature of Applicant (Michael Zylich, NSTAR Electric)

7/16/14
Date

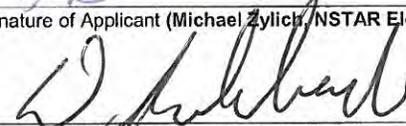
Signature of Representative (Daniel P. Rukakoski, Tighe & Bond, Inc.)

7/16/14
Date



**CITY OF NEW BEDFORD
MASSACHUSETTS**

**CONSERVATION COMMISSION
2009 FILING FEE CALCULATION WORKSHEET***

PROJECT LOCATION:

ES Belleville Avenue _____ MAP 111 LOT(S) 155

APPLICANT: NSTAR Electric (Attn: Michael Zylich)

CONSERVATION COMMISSION FEES (check all that apply):

- REQUEST FOR DETERMINATION OF APPLICABILITY
- NOTICE OF INTENT
- INQUIRY AS TO NEED FOR AN AMENDED ORDER**
- AMENDED ORDER OF CONDITIONS
- ANRAD (Abbreviated Notice of Resource Area Delineation)
- EXTENSION PERMIT
- CERTIFICATE OF COMPLIANCE
- AFTER THE FACT FILING
- RESTORATION PLAN FEE (no NOI filing required)
- LIFTING AN ENFORCEMENT ORDER
- PENALTIES

(A.) ALTERATION FEES:

Application and field review of a project proposed in a Wetland Resource Area or its Buffer Zone is \$150.00 plus the applicable alteration fee as follows

	<u>AMOUNT DUE</u>
• Application and Field Review Fee (\$150.00)	\$ <u>150.00</u>
• \$0.50 X _____ SF Wetland Resource Area	\$ _____
• \$0.05 X _____ SF Land Subject Coastal Flooding	\$ _____
• \$0.20 X _____ SF Developed Riverfront Area	\$ _____
• \$1.00 X _____ SF Undeveloped Riverfront Area	\$ _____
• \$5.00 X _____ LF Coastal Bank	\$ _____
• \$0.10 X <u>160</u> SF Buffer Zone	\$ <u>16.00</u>

(B.) EXTENSION of an Order of Conditions:

- Minor Project ... \$100.00 + _____ (¼ local fee from NOI) \$ _____
- Other Projects ... \$200.00 + _____ (¼ local fee from NOI) \$ _____

(C.) AMENDING A PERMIT:

- Written inquiry or request to appear to determine the need for an Amended Order:** (\$50.00 fee) \$_____
- Amending OOC: \$150.00 + _____ (applicable alteration fee) \$_____

(D.) RESOURCE BOUNDARY DELINEATION VERIFICATION USING AN RDA APPLICATION:

- \$150.00 + \$2.00 X _____ LF Wetland boundary \$_____

(E.) ABBREVIATED RESOURCE AREA DELINEATION VERIFICATION (ANRAD)

- \$150.00 + \$1.00 X _____ LF Resource Area boundary \$_____

(F.) RESOURCE BOUNDARY DELINEATION VERIFICATION CONDUCTED DURING A NOTICE OF INTENT REVIEW

- \$150.00 + \$3.00 X _____ LF Resource Area boundary \$_____

(G.) DOCKS:

- \$100.00 + \$4.00 X _____ LF of dock \$_____
- Add 150% to total fee if in significant shellfish habitat \$_____

(H.) AFTER THE FACT FILING:

- All Total Fees are doubled \$_____

(I.) RESTORATION PLAN FEE:

- (\$150.00 + _____ Alteration Fee) Multiplied by 2 \$_____

(J.) LIFTING ON ENFORCEMENT ORDER:

- \$150.00 fee \$_____

(K.) CERTIFICATE OF COMPLIANCE:

- refer to "K" of the Fee schedule \$_____

(L.) PENALTIES:

- refer to "L" of the Fee schedule \$_____

TOTAL AMOUNT DUE (including after-the-fact fee if applicable): \$ **166.00**

ATTACHMENT B
FIGURES AND PROJECT PLAN


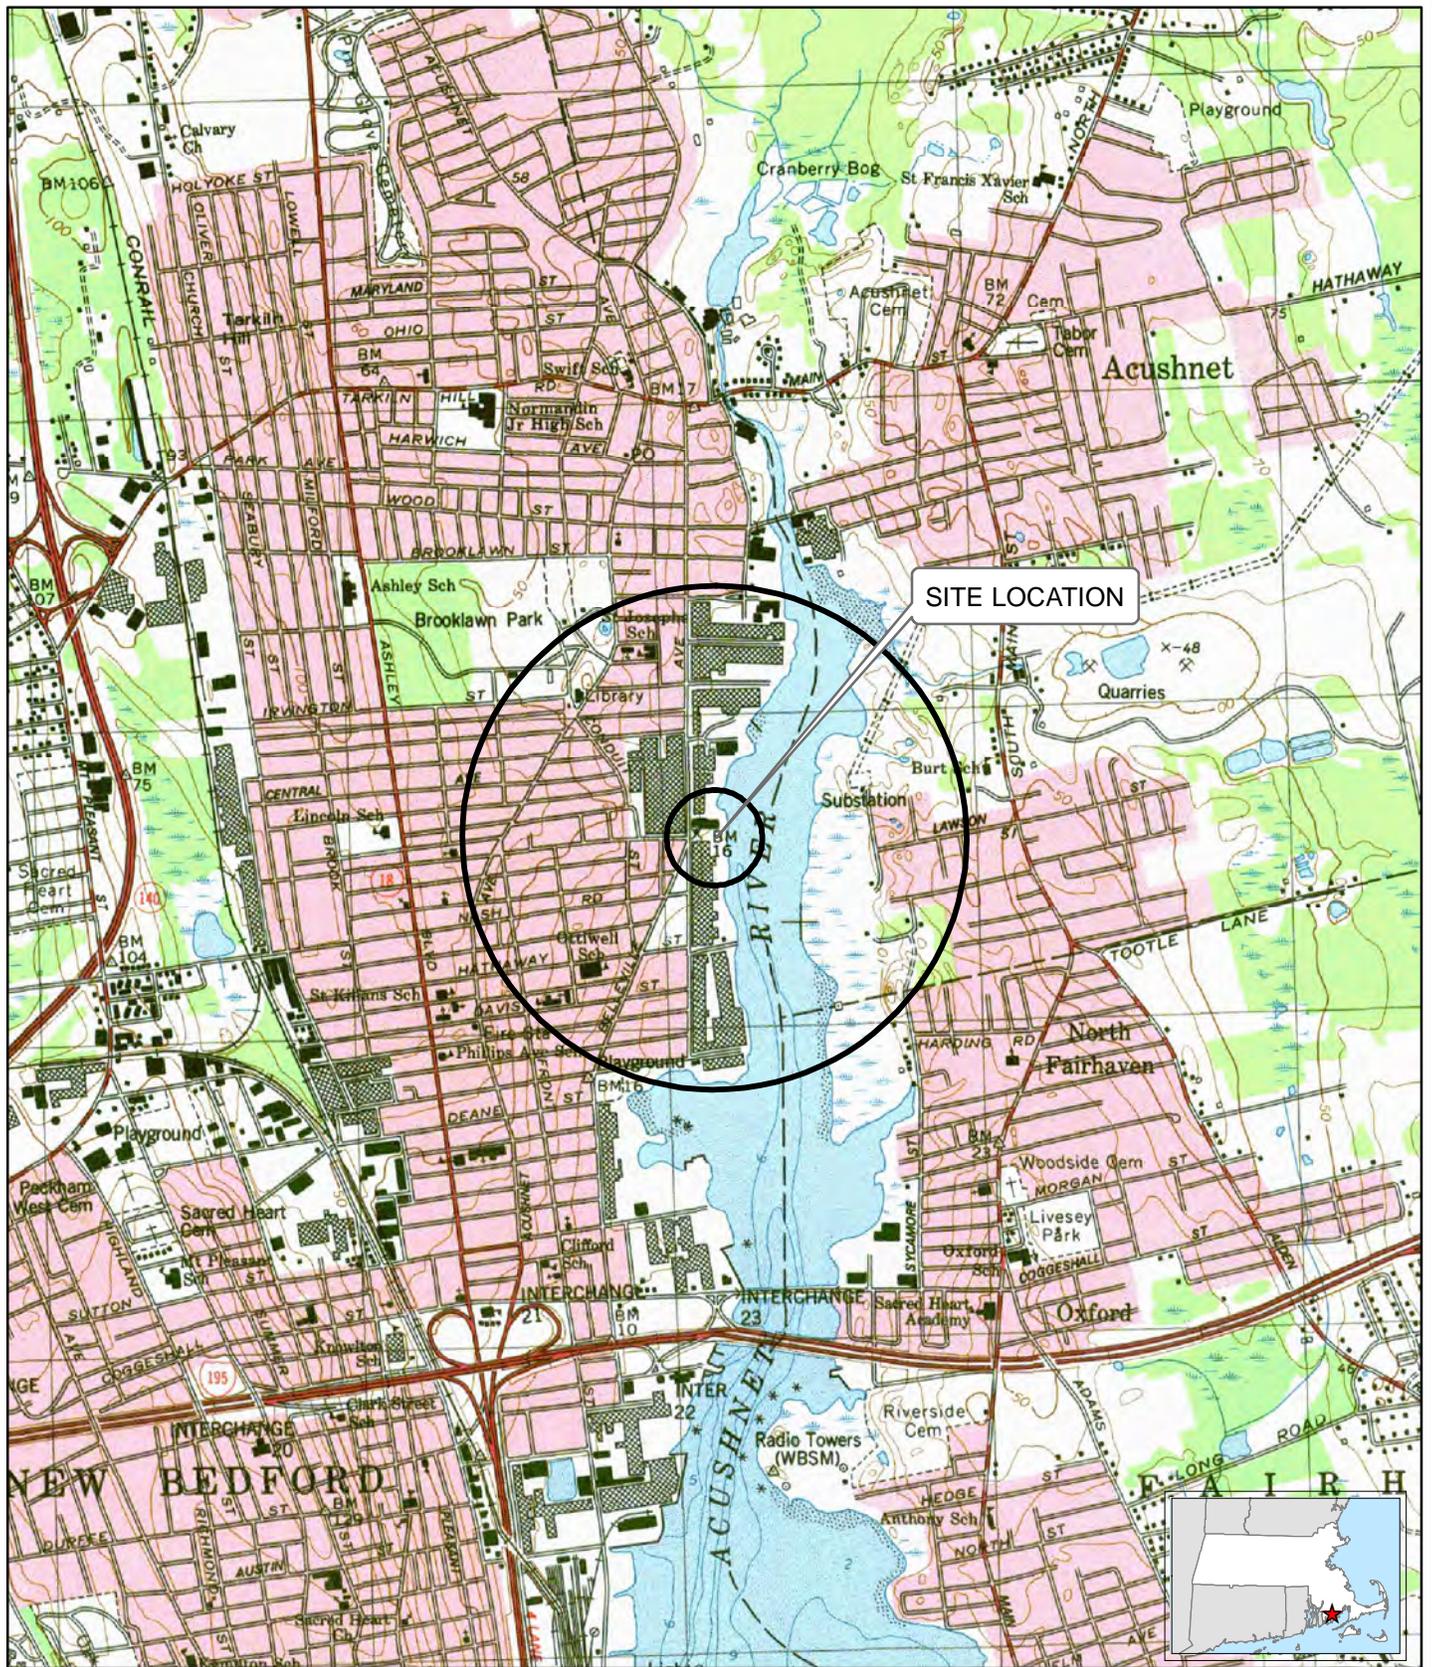



FIGURE 1
 SITE LOCATION MAP
 NSTAR Line 112 & 114 Relocation
 Acushnet River Crossing
 Belleville Avenue
 New Bedford, MA



Based on USGS Topographic Map for
 New Bedford North, MA Quadrangle. Revised 1979.
 Circles indicate 500-foot and half-mile radii.

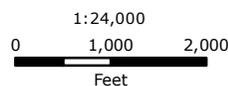

July 2014

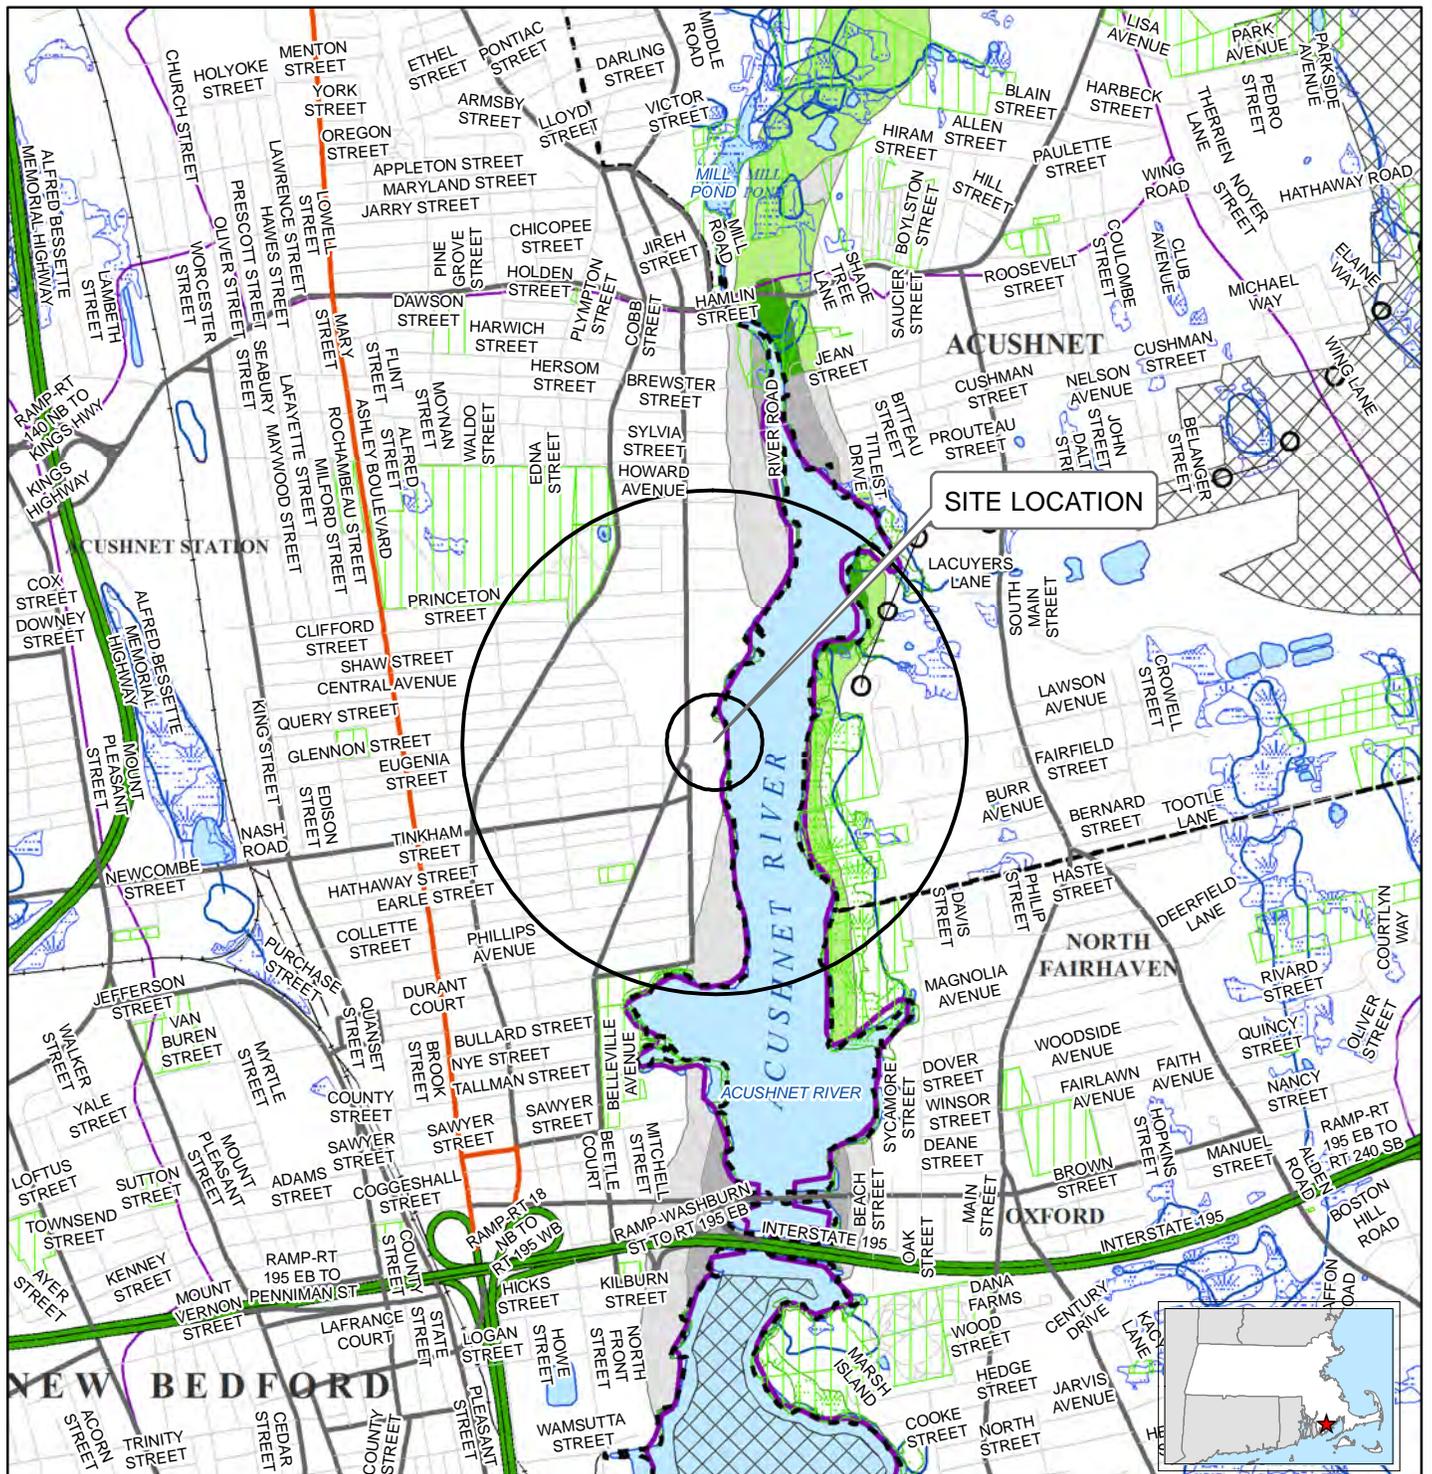


LEGEND

- | | |
|---|--|
| NHESP Certified Vernal Pools | Public Surface Water Supply (PSWS) |
| Community Public Water Supply - Surface Water | Inland Wetlands (MA DEP) |
| Community Public Water Supply - Groundwater | Coastal Wetlands (MA DEP) |
| Non-Community Non-Transient Public Water Supply | Waterbodies |
| Non-Community Transient Public Water Supply | Major Drainage Basin |
| Non-Potential Drinking Water Source Area - High Yield | Sub Drainage Basin |
| Non-Potential Drinking Water Source Area - Medium Yield | Limited Access Highway |
| Potentially Productive Medium Yield Aquifer | Multi-Lane Highway, NOT Limited Access |
| Potentially Productive High Yield Aquifer | Other Numbered Highway |
| EPA Designated Sole Source Aquifer | Major Road - Collector |
| DEP Approved Wellhead Protection Area (Zone II) | Minor Street or Road |
| DEP Interim Wellhead Protection Area (IWPA) | Town Boundary |
| NHESP Priority Habitats for Rare Species | County Boundary |
| NHESP Estimated Habitats for Rare Wildlife | Quad Sheet Boundary |
| Public Surface Water Supply Protection Area (Zone A) | Track or Trail |
| Protected and Recreational Open Space | Train |
| Area of Critical Environmental Concern (ACEC) | Powerline |
| Solid Waste Landfill | Pipeline |
| | Aquaduct |

**FIGURE 2
PRIORITY RESOURCE MAP**

**NSTAR Line 112 & 114 Relocation
Acushnet River Crossing
Belleville Avenue
New Bedford, MA**

Data source: Office of Geographic and Environmental Information(MassGIS), Commonwealth of Massachusetts
Executive Office of Environmental Affairs.
Circles indicate 500-foot and half-mile radii.
Data valid as of June 2014.

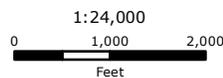

July 2014


FIGURE 3
ORTHOPHOTOGRAPH
SITE PLAN

LEGEND

- ⊙ ManHole
- ▲ Flag
- - - Line
- 25ft Riverfront Area (WPA) and 25ft No Disturb Zone (New Bedford Ordinance)
- Coastal Bank
- 100ft Buffer to Coastal Bank

Pipe


- New
- Existing
- Municipal Boundary

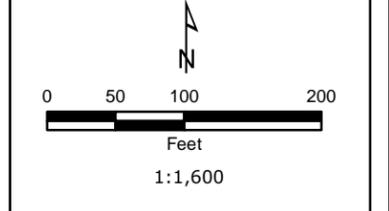


NOTES

1. Based on MassGIS Color Orthophotography (April 2011-2012).

NSTAR Line 112 & 114 Relocation
Acushnet River Crossing
Belleville Avenue
New Bedford, Massachusetts
July 2014

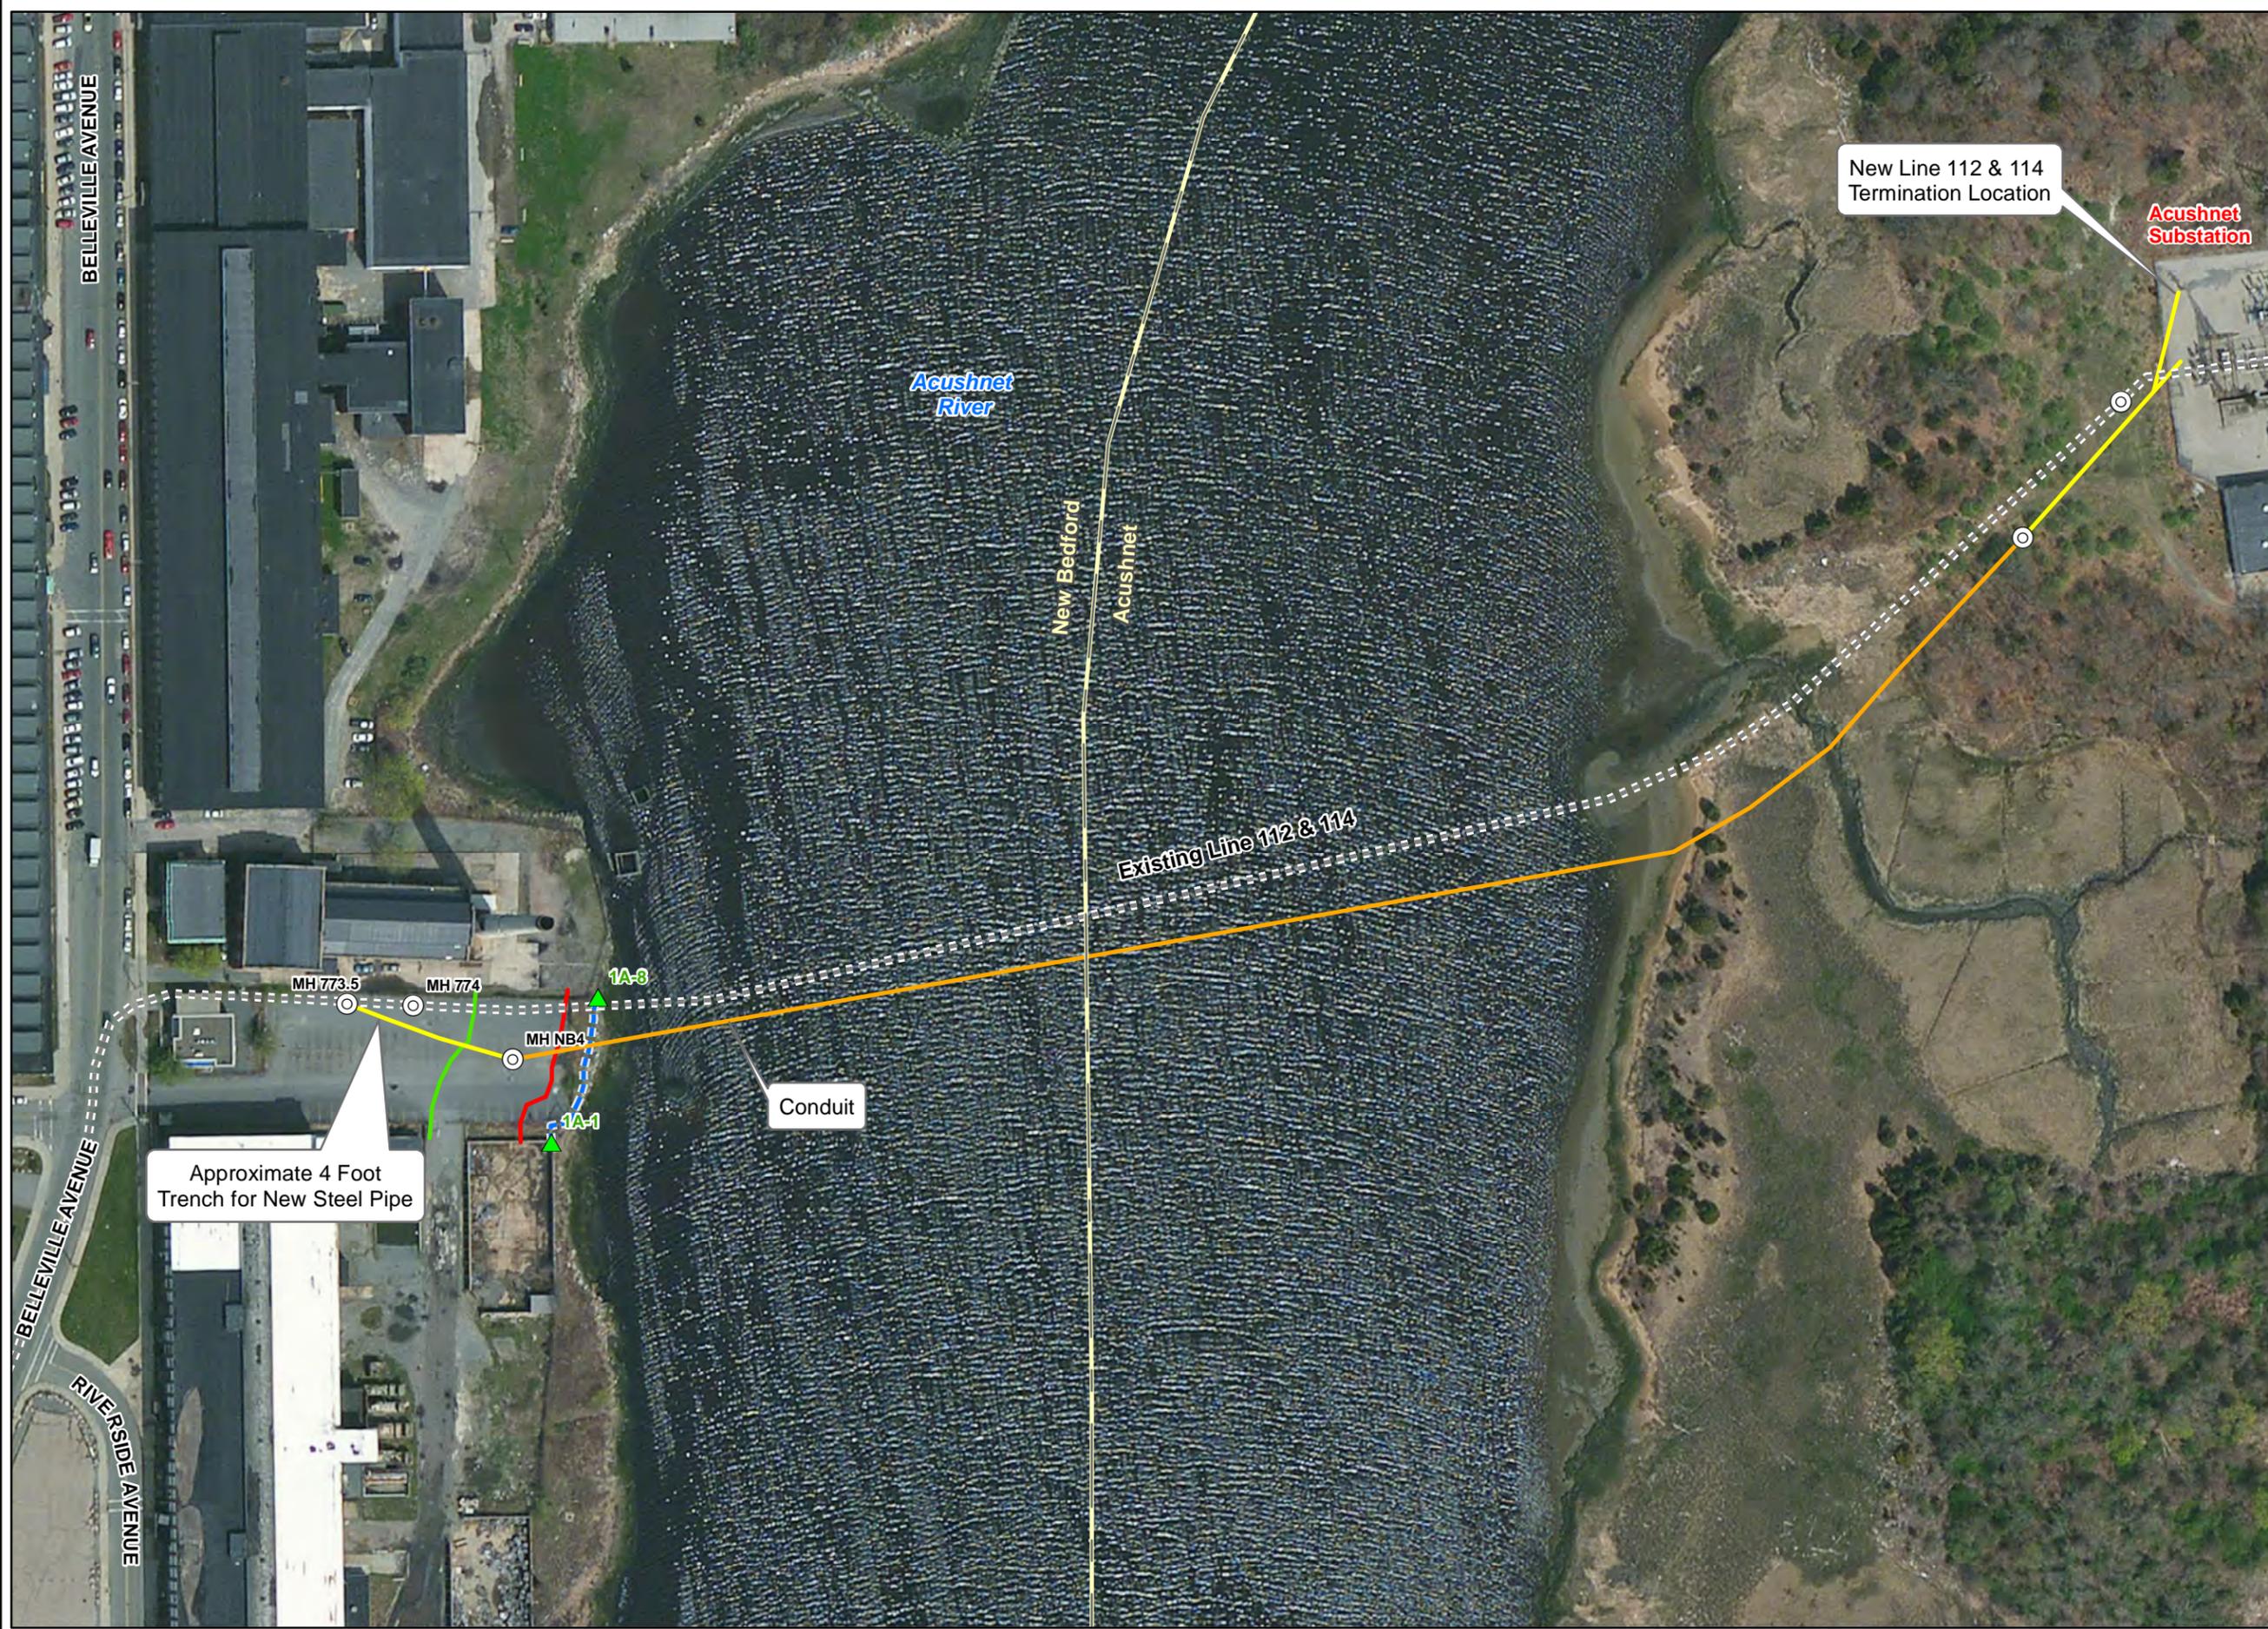

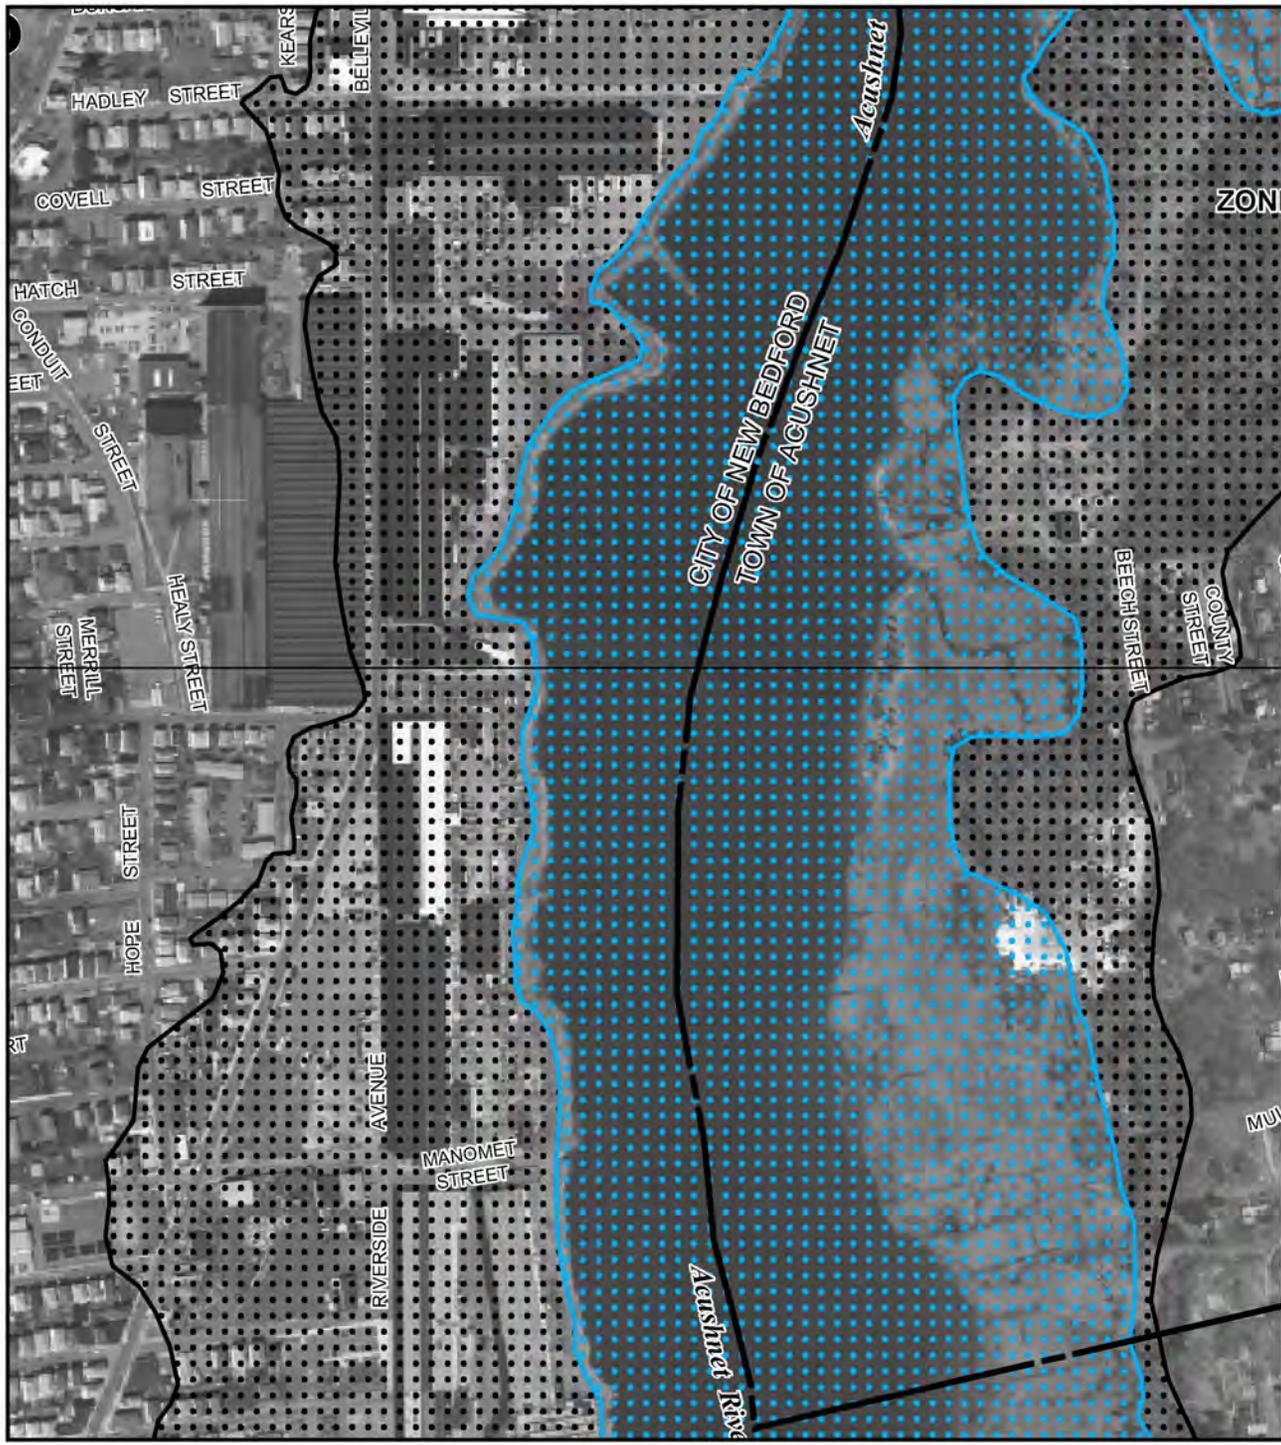

MAP SCALE 1" = 500'



NFIP

PANEL 0391F

NATIONAL FLOOD INSURANCE PROGRAM

FIRM
FLOOD INSURANCE RATE MAP
BRISTOL COUNTY,
MASSACHUSETTS
(ALL JURISDICTIONS)

PANEL 391 OF 550
 (SEE MAP INDEX FOR FIRM PANEL LAYOUT)

CONTAINS:

COMMUNITY	NUMBER	PANEL	SUFFIX
ACUSHNET, TOWN OF	250048	0391	F
FAIRHAVEN, TOWN OF	250054	0391	F
NEW BEDFORD, CITY OF	255216	0391	F

Notice to User: The **Map Number** shown below should be used when placing map orders; the **Community Number** shown above should be used on insurance applications for the subject community.



MAP NUMBER
25005C0391F
EFFECTIVE DATE
JULY 7, 2009

Federal Emergency Management Agency

This is an official copy of a portion of the above referenced flood map. It was extracted using F-MIT On-Line. This map does not reflect changes or amendments which may have been made subsequent to the date on the title block. For the latest product information about National Flood Insurance Program flood maps check the FEMA Flood Map Store at www.msc.fema.gov

ATTACHMENT C
SITE PHOTOGRAPHS

NSTAR LINE 112 & 114 RELOCATION. ACUSHNET RIVER CROSSING
NEW BEDFORD, MASSACHUSETTS



Photo 1: View of the manhole (NB 4, red arrow) as viewed from the top of the coastal bank of Acushnet River. Trench work to occur within the paved portion of the work area. View facing west (07/14/14).



Photo 2: Representative view of the coastal bank associated with Acushnet River. View facing south (07/14/14).



Photo 3: Another view of the manhole NB 4 (red arrow) proximal to the coastal bank. View facing north (07/14/14).

ATTACHMENT D
ABUTTER INFORMATION

NOTIFICATION TO ABUTTERS

Under the Massachusetts Wetlands Protection Act and City of New Bedford Wetland Protection Ordinance (Chapter 15)

In accordance with the second paragraph of Massachusetts General Laws Chapter 131, Section 40 and §417-7 (A) of the City of New Bedford Wetland Protection Ordinance you are hereby notified of the following:

- A. The name of the applicant is the: **NSTAR Electric**
- B. The applicant has filed a Request for Determination of Applicability (RDA) with the Conservation Commission for the municipality of the **New Bedford** seeking permission to remove, fill, dredge or alter an Area Subject to Protection or within 100 feet of an area subject to protection under the Wetlands Protection Act (General Laws Chapter 131, Section 40) and City of New Bedford Wetland Protection Ordinance.
- C. The location the proposed activity subject to Conservation Commission jurisdiction is **ES Belleville Avenue (Map 111, Lot 155). The project proposes to relocate two existing 115 kV lines (Line 112 and 114) to a previously installed conduit that crosses the Acushnet River.**
- D. Copies of the RDA may be examined at **New Bedford Conservation Commission Office, 133 William Street, Room 304, New Bedford, Massachusetts (Contact: Ms. Sarah Porter)** between the hours of 9:00 A.M. and 4:00 P.M. on the following days of the week: Monday through Friday.

For more information on the filing or proposed work, call: **413-875-1630 (Attn: Devleena Ghosh-Brower)**

Check One: This is the applicant , **representative** , or other (specify):

- E. Copies of the RDA may be obtained from either (check one) the applicant , or the **applicant's representative** , by calling this telephone number: **413-875-1630 (Attn: Devleena Ghosh-Brower)** between the hours of 8:00 A.M. and 5:00 P.M. on the following days of the week: Monday through Friday.
- F. Information regarding the date, time and place of the public hearing may be obtained from the **New Bedford Conservation Commission**, by calling the following telephone number: **508-991-6188** between the hours of 9:00 A.M. and 4:00 P.M. on the following days of the week: Monday through Friday (VERIFY).

1 Copies of the RDA may be requested for an additional cost. Please contact the applicant's representative for more information.

2 You also may contact the Department of Environmental Protection Southeast Regional Office for more information about this application or the Wetlands Protection Act at: 508-946-2700

3 Notice of the public meeting, listing all hearings, including the date, time and place, will be posted in the New Bedford City Hall not less than forty-eight (48) hours in advance of the meeting date.

I, Condon Spade, Administrative Assistant to the Board of Assessors of the City of New Bedford, do hereby certify that the names and addresses as identified on the attached "abutters list" are duly recorded and appear on the most recent tax.

Date: 7/14/2014

SUBJECT PROPERTY:

MAP 111 LOT 155

LOCATION ES Belleville Ave

OWNER'S NAME _____

MAILING ADDRESS 53 Southampton Rd, Westfield, MA 01085

CONTACT PERSON Doyleena Ghosh-Brower

TELEPHONE NUMBER 413-875-1630 / 617-832-5558 (c)

EMAIL ADDRESS dghosh-brower@tighebond.com

REASON FOR REQUEST

Request for Determination of Applicability (RDA)
for Conservation Commission

PLANNING
JUL 14 2014
DEPARTMENT

July 14, 2014

Dear Applicant,

Please find below the List of Abutters containing Property Owners within 100 feet of the property known as ES Belleville Avenue (111-155). The current ownership listed herein must be checked and verified by the City of New Bedford Assessor's Office. Following said verification, the list shall be considered a Certified List of Abutters.

<u>Parcel</u>	<u>Location</u>	<u>Owner and Mailing Address</u>
111-152	616 BELLEVILLE RD	COMMONWEALTH ELECTRIC CO, C/O PROPERTY TAX DEPARTMENT P O BOX 567 NORWOOD, MA 02062
105-126	BELLEVILLE AVE	NASHAWENA MILLS CORP, 689 BELLEVILLE AVENUE NEW BEDFORD, MA 02745
111-99	618 BELLEVILLE AVE	CITY OF NEW BEDFORD, INTERCEPTING SEWER 131 WILLIAM ST NEW BEDFORD, MA 02740
105-170	RIVERSIDE AVE	RIVERBANK LOFTS LLC, 218 WILLARD STREET QUINCY, MA 02169
111-155	BELLEVILLE AVE	RIVERBANK LOFTS LLC, 218 WILLARD STREET QUINCY, MA 02169
111-160	BELLEVILLE AVE	CITY OF NEW BEDFORD, 131 WILLIAM ST NEW BEDFORD, MA 02740
111-98	620 BELLEVILLE AVE	NASHAWENA MILLS CORP, 689 BELLEVILLE AVENUE NEW BEDFORD, MA 02745
111-151	615 BELLEVILLE AVE	NASHAWENA MILLS CORP, 689 BELLEVILLE AVENUE NEW BEDFORD, MA 02745

Sincerely,


Patrick C. Day
Staff Planner

112-193	112-194	112-196	112-200	112-201	112-202	112-142
112-217	112-218	112-220	112-221	112-222	112-223	112-224
112-216	112-219	112-225				

HATCH ST

112-133

111-148

111-167

111-146

111-41

BELLEVILLE AVE

111-151

111-150

111-82

111-152

111-98

111-99 111-161

111-155

BELLEVILLE RD

105-158	105-164	105-96	105-163	105-137	105-136
105-159				105-97	
105-91					
105-92				105-98	
105-160					
105-93	105-99			105-100	
105-95		105-102		105-175	

105-126

105-127
105-129

105-170

105-168

105-104	105-107	105-194	105-195
105-105	105-156	105-154	105-153

105-180

105-180 105-182

105-206 105-135 105-183