
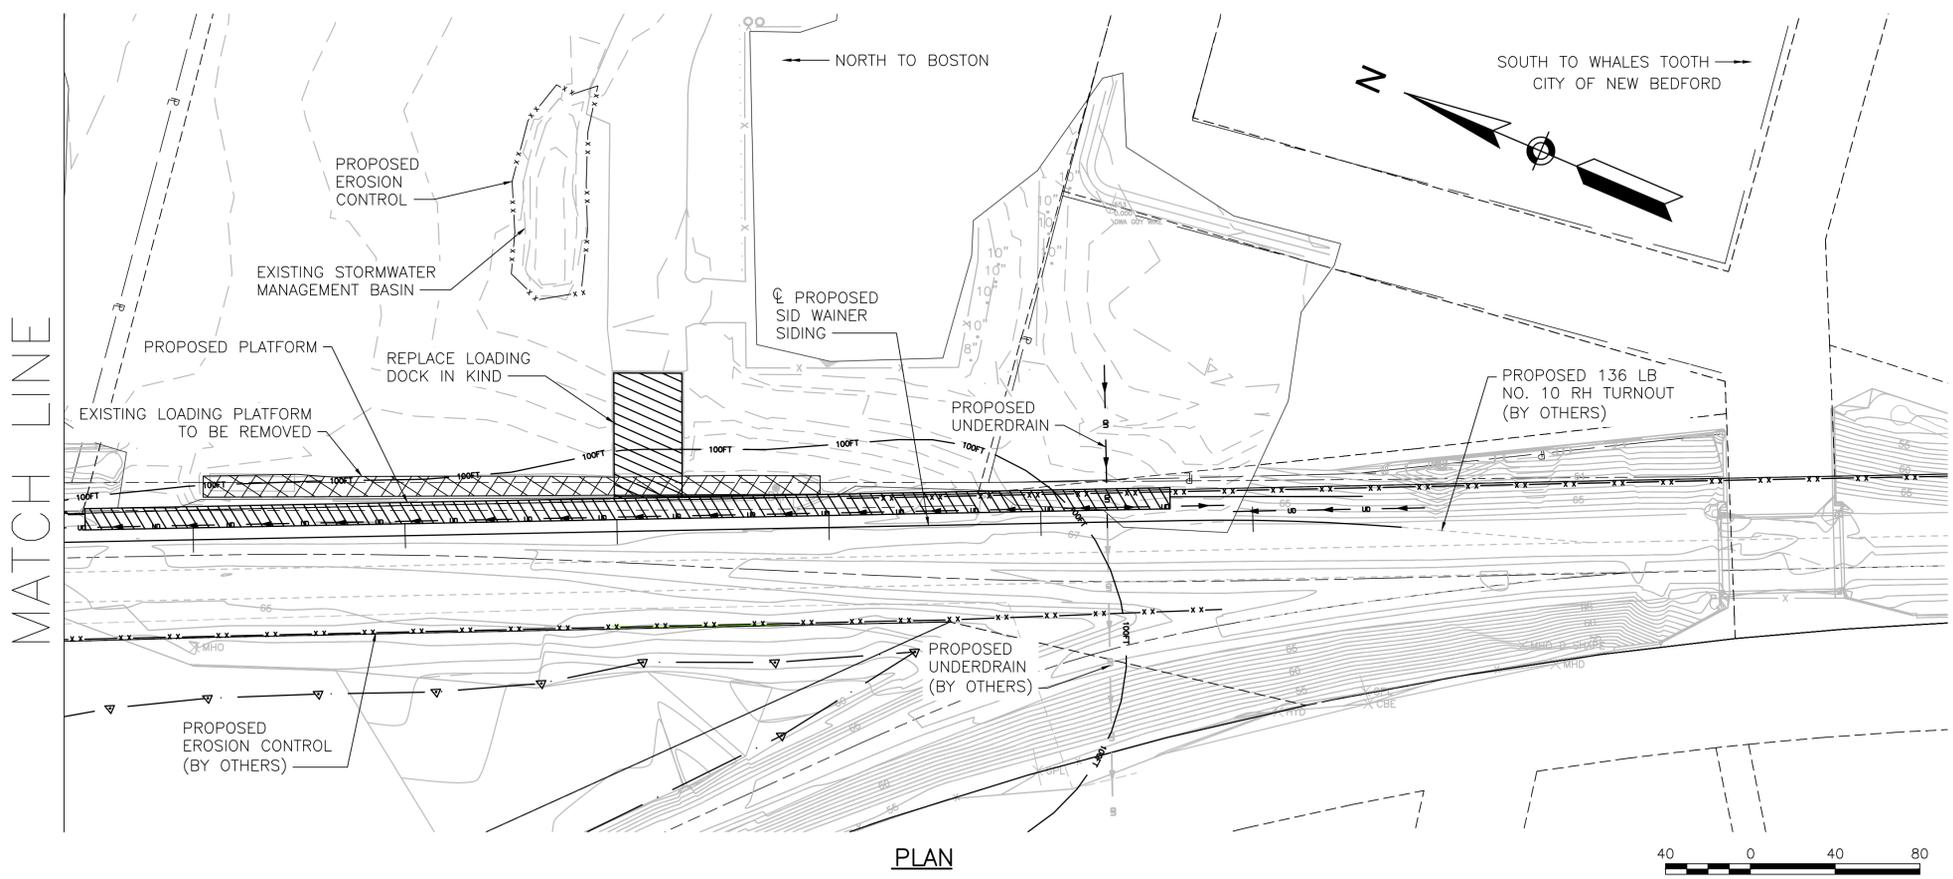




SITE PLAN

60 0 60 120
SCALE IN FEET

NOT ISSUED FOR CONSTRUCTION	
 REHABILITATION NEW BEDFORD	
SIDING TRACK AND FREIGHT RAIL LOADING PLATFORM MODIFICATIONS	
MASSACHUSETTS DEPARTMENT OF TRANSPORTATION HIGHWAY DIVISION 10 PARK PLAZA BOSTON, MASS	
VANASSE HANGEN BRUSTLIN, INC. 101 WALNUT STREET WATERTOWN, MA	TITLE: _____ CHIEF ENGINEER

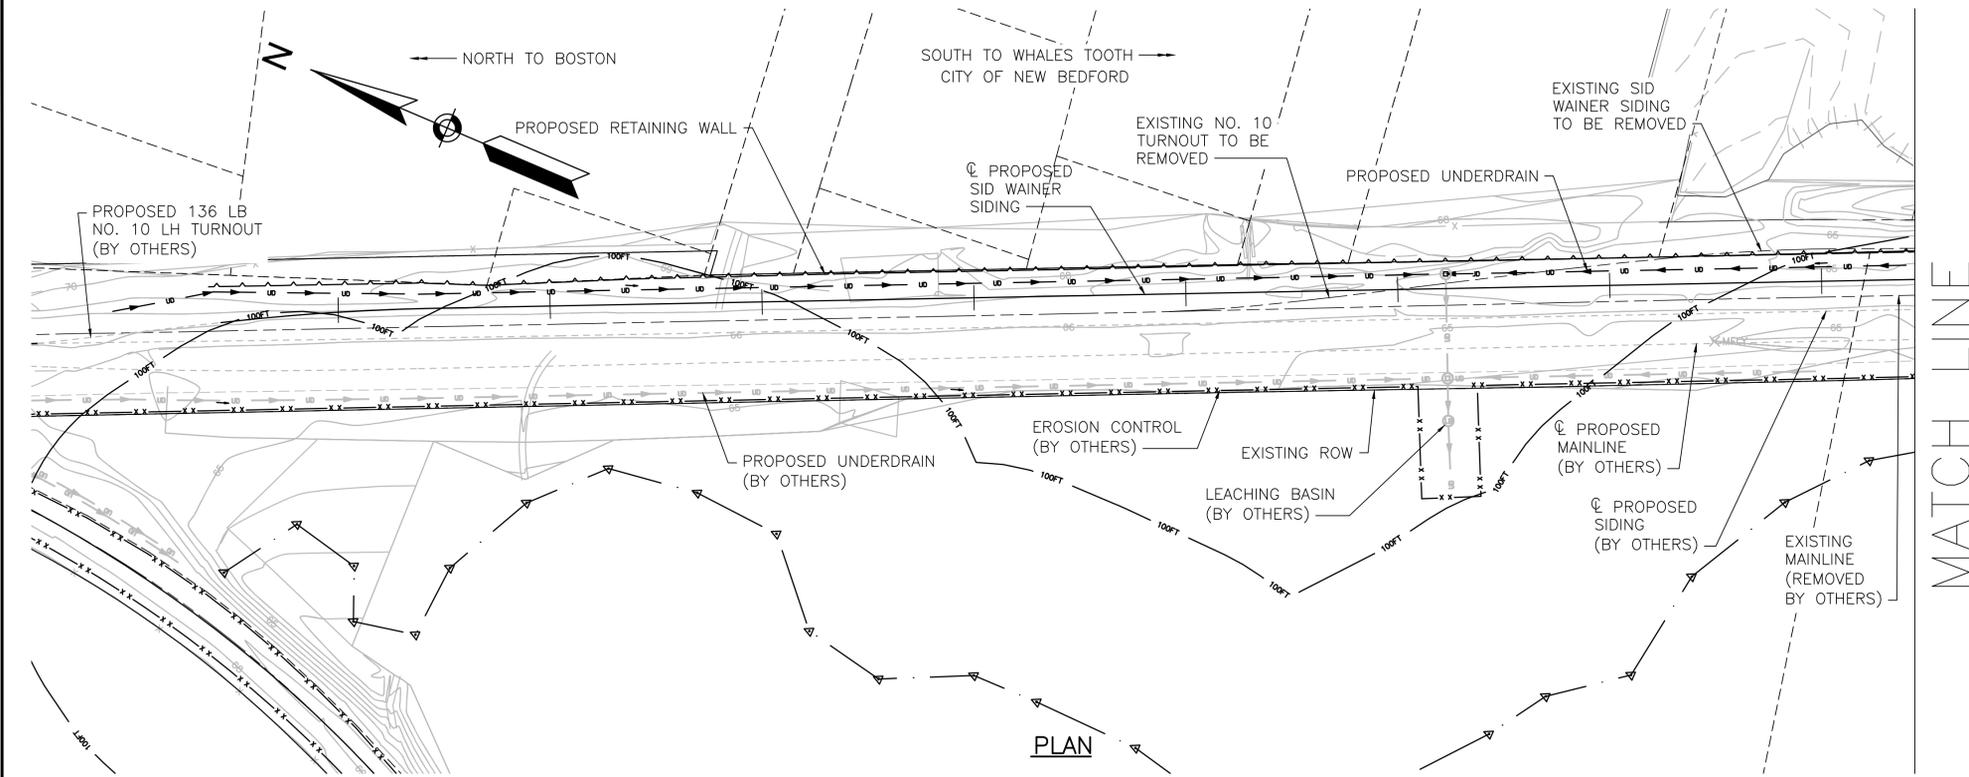

NOT ISSUED FOR CONSTRUCTION	
 REHABILITATION NEW BEDFORD	
SIDING TRACK AND FREIGHT RAIL LOADING PLATFORM MODIFICATIONS	
MASSACHUSETTS DEPARTMENT OF TRANSPORTATION HIGHWAY DIVISION 10 PARK PLAZA BOSTON, MASS	
VANASSE HANGEN BRUSTLIN, INC. 101 WALNUT STREET WATERTOWN, MA	TITLE: _____ CHIEF ENGINEER

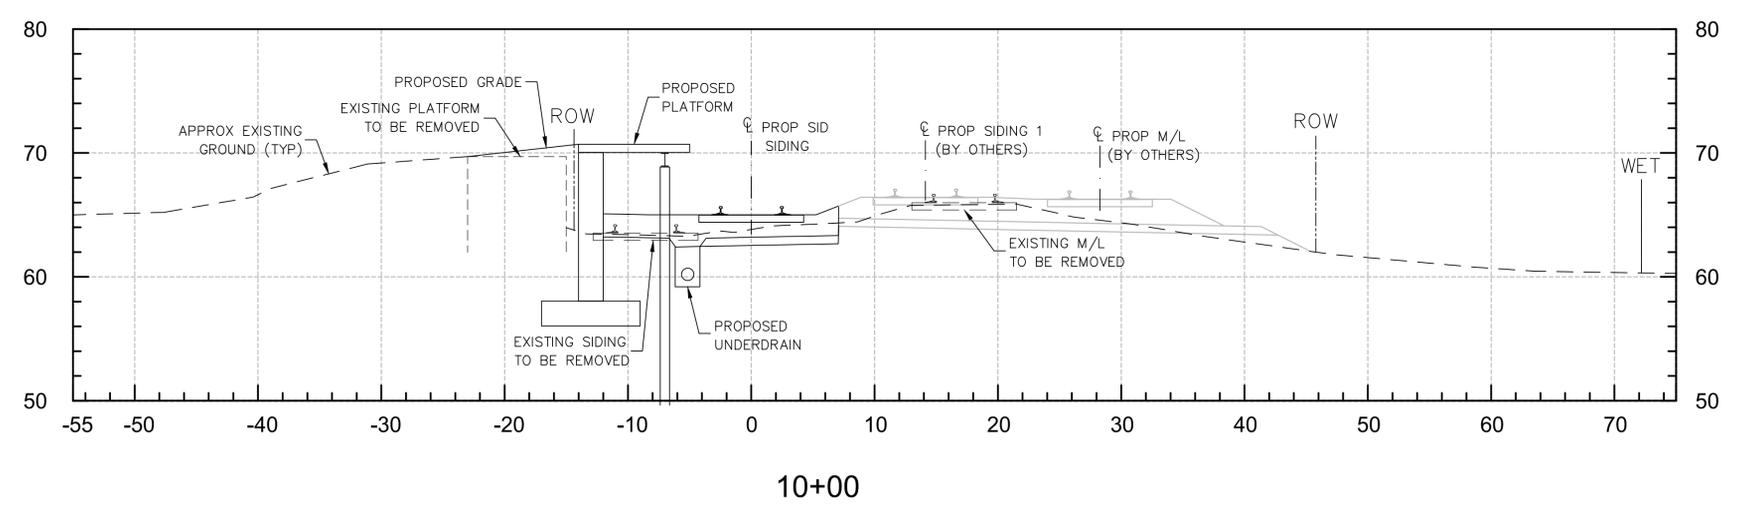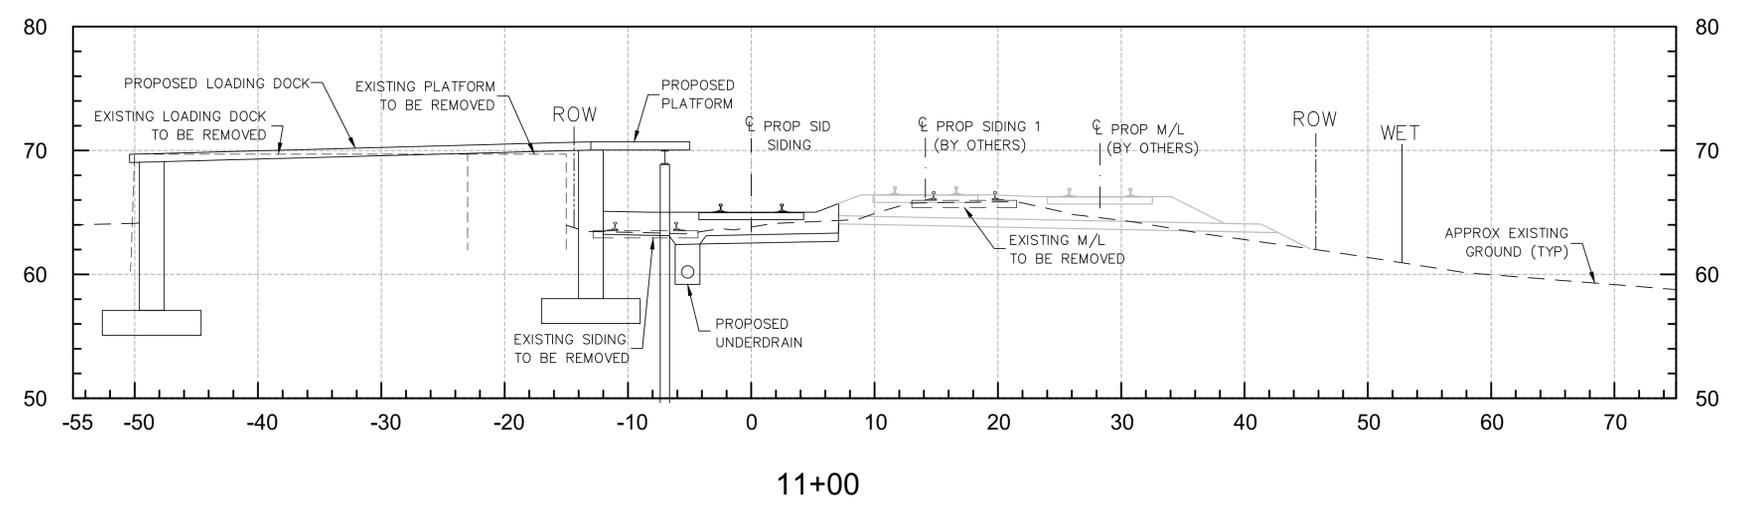

NOT ISSUED FOR CONSTRUCTION	
 REHABILITATION NEW BEDFORD	
SIDING TRACK AND FREIGHT RAIL LOADING PLATFORM MODIFICATIONS	
MASSACHUSETTS DEPARTMENT OF TRANSPORTATION HIGHWAY DIVISION 10 PARK PLAZA BOSTON, MASS	
VANASSE HANGEN BRUSTLIN, INC. 101 WALNUT STREET WATERTOWN, MA	TITLE: _____ CHIEF ENGINEER