

Massachusetts Department of Environmental Protection
Bureau of Resource Protection - Wetlands

Provided by MassDEP:

WPA Form 3 – Notice of Intent

Massachusetts Wetlands Protection Act M.G.L. c. 131, §40

MassDEP File Number

Document Transaction Number

New Bedford

City/Town

Important:
When filling out forms on the computer, use only the tab key to move your cursor - do not use the return key.



Note:
Before completing this form consult your local Conservation Commission regarding any municipal bylaw or ordinance.

A. General Information

1. Project Location (**Note:** electronic filers will click on button to locate project site):

Ava's Way New Bedford
a. Street Address b. City/Town c. Zip Code

Latitude and Longitude: d. Latitude e. Longitude
138 497

f. Assessors Map/Plat Number g. Parcel /Lot Number

2. Applicant:

Richard Hopps
a. First Name b. Last Name

Petrel Properties LLC
c. Organization

302 Elm Street
d. Street Address

Dartmouth MA 02748
e. City/Town f. State g. Zip Code

h. Phone Number i. Fax Number j. Email Address

3. Property owner (required if different from applicant): Check if more than one owner

Same
a. First Name b. Last Name

c. Organization

d. Street Address

e. City/Town f. State g. Zip Code

h. Phone Number i. Fax Number j. Email address

4. Representative (if any):

Richard Rheaume
a. First Name b. Last Name

Prime Engineering, Inc.
c. Company


P.O. Box 1088 - 350 Bedford Street
d. Street Address

Lakeville MA 02347
e. City/Town f. State g. Zip Code

508 947-0050 508 947-2004 rrheaume@primeengineering.org
h. Phone Number i. Fax Number j. Email address

5. Total WPA Fee Paid (from NOI Wetland Fee Transmittal Form):

500 237.50 262.50
a. Total Fee Paid b. State Fee Paid c. City/Town Fee Paid

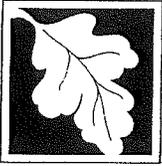

Massachusetts Department of Environmental Protection
 Bureau of Resource Protection - Wetlands

WPA Form 3 – Notice of Intent

Massachusetts Wetlands Protection Act M.G.L. c. 131, §40

Provided by MassDEP:

MassDEP File Number

Document Transaction Number

New Bedford

City/Town

A. General Information (continued)

6. General Project Description:

Single family dwelling with ancillary grading.

7a. Project Type Checklist: (Limited Project Types see Section A. 7b.)

- | | |
|---|---|
| 1. <input checked="" type="checkbox"/> Single Family Home | 2. <input type="checkbox"/> Residential Subdivision |
| 3. <input type="checkbox"/> Commercial/Industrial | 4. <input type="checkbox"/> Dock/Pier |
| 5. <input type="checkbox"/> Utilities | 6. <input type="checkbox"/> Coastal engineering Structure |
| 7. <input type="checkbox"/> Agriculture (e.g., cranberries, forestry) | 8. <input type="checkbox"/> Transportation |
| 9. <input type="checkbox"/> Other | |

7b. Is any portion of the proposed activity eligible to be treated as a limited project (including Ecological Restoration Limited Project) subject to 310 CMR 10.24 (coastal) or 310 CMR 10.53 (inland)?

1. Yes No If yes, describe which limited project applies to this project. (See 310 CMR 10.24 and 10.53 for a complete list and description of limited project types)

2. Limited Project Type

If the proposed activity is eligible to be treated as an Ecological Restoration Limited Project (310 CMR 10.24(8), 310 CMR 10.53(4)), complete and attach Appendix A: Ecological Restoration Limited Project Checklist and Signed Certification.

8. Property recorded at the Registry of Deeds for:

Bristol

a. County

11070

c. Book

b. Certificate # (if registered land)


161

d. Page Number

B. Buffer Zone & Resource Area Impacts (temporary & permanent)

- Buffer Zone Only – Check if the project is located only in the Buffer Zone of a Bordering Vegetated Wetland, Inland Bank, or Coastal Resource Area.
- Inland Resource Areas (see 310 CMR 10.54-10.58; if not applicable, go to Section B.3, Coastal Resource Areas).

Check all that apply below. Attach narrative and any supporting documentation describing how the project will meet all performance standards for each of the resource areas altered, including standards requiring consideration of alternative project design or location.

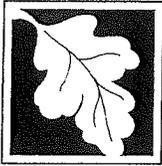

Massachusetts Department of Environmental Protection
Bureau of Resource Protection - Wetlands

WPA Form 3 – Notice of Intent

Massachusetts Wetlands Protection Act M.G.L. c. 131, §40

Provided by MassDEP:

MassDEP File Number

Document Transaction Number

New Bedford

City/Town

B. Buffer Zone & Resource Area Impacts (temporary & permanent) (cont'd)

For all projects affecting other Resource Areas, please attach a narrative explaining how the resource area was delineated.

Resource Area	Size of Proposed Alteration	Proposed Replacement (if any)
a. <input type="checkbox"/> Bank	1. linear feet	2. linear feet
b. <input type="checkbox"/> Bordering Vegetated Wetland	1. square feet	2. square feet
c. <input type="checkbox"/> Land Under Waterbodies and Waterways	1. square feet	2. square feet
	3. cubic yards dredged	

Resource Area	Size of Proposed Alteration	Proposed Replacement (if any)
d. <input type="checkbox"/> Bordering Land Subject to Flooding	1. square feet	2. square feet
	3. cubic feet of flood storage lost	4. cubic feet replaced
e. <input type="checkbox"/> Isolated Land Subject to Flooding	1. square feet	
	2. cubic feet of flood storage lost	3. cubic feet replaced

- f. Riverfront Area
- Name of Waterway (if available) - specify coastal or inland
 - Width of Riverfront Area (check one):
 - 25 ft. - Designated Densely Developed Areas only
 - 100 ft. - New agricultural projects only
 - 200 ft. - All other projects

3. Total area of Riverfront Area on the site of the proposed project: _____ square feet

4. Proposed alteration of the Riverfront Area:


a. total square feet _____ b. square feet within 100 ft. _____ c. square feet between 100 ft. and 200 ft. _____

5. Has an alternatives analysis been done and is it attached to this NOI? Yes No

6. Was the lot where the activity is proposed created prior to August 1, 1996? Yes No

3. Coastal Resource Areas: (See 310 CMR 10.25-10.35)

Note: for coastal riverfront areas, please complete Section B.2.f. above.

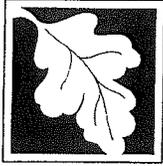

Massachusetts Department of Environmental Protection
Bureau of Resource Protection - Wetlands

WPA Form 3 – Notice of Intent

Massachusetts Wetlands Protection Act M.G.L. c. 131, §40

Provided by MassDEP:

MassDEP File Number

Document Transaction Number

New Bedford
City/Town

B. Buffer Zone & Resource Area Impacts (temporary & permanent) (cont'd)

Check all that apply below. Attach narrative and supporting documentation describing how the project will meet all performance standards for each of the resource areas altered, including standards requiring consideration of alternative project design or location.

Online Users:
Include your document transaction number (provided on your receipt page) with all supplementary information you submit to the Department.

<u>Resource Area</u>	<u>Size of Proposed Alteration</u>	<u>Proposed Replacement (if any)</u>
a. <input type="checkbox"/> Designated Port Areas	Indicate size under Land Under the Ocean, below	
b. <input type="checkbox"/> Land Under the Ocean	1. square feet _____	
	2. cubic yards dredged _____	
c. <input type="checkbox"/> Barrier Beach	Indicate size under Coastal Beaches and/or Coastal Dunes below	
d. <input type="checkbox"/> Coastal Beaches	1. square feet _____	2. cubic yards beach nourishment _____
e. <input type="checkbox"/> Coastal Dunes	1. square feet _____	2. cubic yards dune nourishment _____
	<u>Size of Proposed Alteration</u>	<u>Proposed Replacement (if any)</u>
f. <input type="checkbox"/> Coastal Banks	1. linear feet _____	
g. <input type="checkbox"/> Rocky Intertidal Shores	1. square feet _____	
h. <input type="checkbox"/> Salt Marshes	1. square feet _____	2. sq ft restoration, rehab., creation _____
i. <input type="checkbox"/> Land Under Salt Ponds	1. square feet _____	
	2. cubic yards dredged _____	
j. <input type="checkbox"/> Land Containing Shellfish	1. square feet _____	
k. <input type="checkbox"/> Fish Runs	Indicate size under Coastal Banks, inland Bank, Land Under the Ocean, and/or inland Land Under Waterbodies and Waterways, above	
	1. cubic yards dredged _____	
i. <input type="checkbox"/> Land Subject to Coastal Storm Flowage	1. square feet _____	

4. Restoration/Enhancement

If the project is for the purpose of restoring or enhancing a wetland resource area in addition to the square footage that has been entered in Section B.2.b or B.3.h above, please enter the additional amount here.

a. square feet of BVW _____

b. square feet of Salt Marsh _____

5. Project Involves Stream Crossings

a. number of new stream crossings _____

b. number of replacement stream crossings _____



WPA Form 3 – Notice of Intent

Massachusetts Wetlands Protection Act M.G.L. c. 131, §40

MassDEP File Number

Document Transaction Number

New Bedford

City/Town

C. Other Applicable Standards and Requirements

- This is a proposal for an Ecological Restoration Limited Project. Skip Section C and complete Appendix A: Ecological Restoration Notice of Intent – Required Actions (310 CMR 10.11).

Streamlined Massachusetts Endangered Species Act/Wetlands Protection Act Review

1. Is any portion of the proposed project located in **Estimated Habitat of Rare Wildlife** as indicated on the most recent Estimated Habitat Map of State-Listed Rare Wetland Wildlife published by the Natural Heritage and Endangered Species Program (NHESP)? To view habitat maps, see the *Massachusetts Natural Heritage Atlas* or go to http://maps.massgis.state.ma.us/PRI_EST_HAB/viewer.htm.

- a. Yes No

If yes, include proof of mailing or hand delivery of NOI to:

Natural Heritage and Endangered Species Program
Division of Fisheries and Wildlife
1 Rabbit Hill Road
Westborough, MA 01581

2008

b. Date of map

If yes, the project is also subject to Massachusetts Endangered Species Act (MESA) review (321 CMR 10.18). To qualify for a streamlined, 30-day, MESA/Wetlands Protection Act review, please complete Section C.1.c, and include requested materials with this Notice of Intent (NOI); OR complete Section C.1.f, if applicable. *If MESA supplemental information is not included with the NOI, by completing Section 1 of this form, the NHESP will require a separate MESA filing which may take up to 90 days to review (unless noted exceptions in Section 2 apply, see below).*

- c. Submit Supplemental Information for Endangered Species Review*

1. Percentage/acreage of property to be altered:

(a) within wetland Resource Area

percentage/acreage

(b) outside Resource Area

percentage/acreage


2. Assessor's Map or right-of-way plan of site

2. Project plans for entire project site, including wetland resource areas and areas outside of wetlands jurisdiction, showing existing and proposed conditions, existing and proposed tree/vegetation clearing line, and clearly demarcated limits of work **

- (a) Project description (including description of impacts outside of wetland resource area & buffer zone)
- (b) Photographs representative of the site

* Some projects not in Estimated Habitat may be located in Priority Habitat, and require NHESP review (see <http://www.mass.gov/eea/agencies/dfg/dfw/natural-heritage/regulatory-review/>). Priority Habitat includes habitat for state-listed plants and strictly upland species not protected by the Wetlands Protection Act.

** MESA projects may not be segmented (321 CMR 10.16). The applicant must disclose full development plans even if such plans are not required as part of the Notice of Intent process.

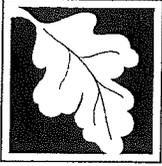

Massachusetts Department of Environmental Protection
 Bureau of Resource Protection - Wetlands

WPA Form 3 – Notice of Intent

Massachusetts Wetlands Protection Act M.G.L. c. 131, §40

Provided by MassDEP:

MassDEP File Number

Document Transaction Number

New Bedford

City/Town

C. Other Applicable Standards and Requirements (cont'd)

(c) MESA filing fee (fee information available at http://www.mass.gov/dfwele/dfw/nhosp/regulatory_review/ mesa/ mesa_fee_schedule.htm).
 Make check payable to "Commonwealth of Massachusetts - NHESP" and **mail to NHESP** at above address

Projects altering 10 or more acres of land, also submit:

(d) Vegetation cover type map of site

(e) Project plans showing Priority & Estimated Habitat boundaries

(f) OR Check One of the Following

1. Project is exempt from MESA review.
 Attach applicant letter indicating which MESA exemption applies. (See 321 CMR 10.14, http://www.mass.gov/dfwele/dfw/nhosp/regulatory_review/ mesa/ mesa_exemptions.htm; the NOI must still be sent to NHESP if the project is within estimated habitat pursuant to 310 CMR 10.37 and 10.59.)

2. Separate MESA review ongoing. a. NHESP Tracking # _____ b. Date submitted to NHESP _____

3. Separate MESA review completed.
 Include copy of NHESP "no Take" determination or valid Conservation & Management Permit with approved plan.

3. For coastal projects only, is any portion of the proposed project located below the mean high water line or in a fish run?

a. Not applicable – project is in inland resource area only b. Yes No

If yes, include proof of mailing, hand delivery, or electronic delivery of NOI to either:


South Shore - Cohasset to Rhode Island border, and the Cape & Islands:

North Shore - Hull to New Hampshire border:

Division of Marine Fisheries -
 Southeast Marine Fisheries Station
 Attn: Environmental Reviewer
 1213 Purchase Street – 3rd Floor
 New Bedford, MA 02740-6694
 Email: DMF.EnvReview-South@state.ma.us

Division of Marine Fisheries -
 North Shore Office
 Attn: Environmental Reviewer
 30 Emerson Avenue
 Gloucester, MA 01930
 Email: DMF.EnvReview-North@state.ma.us

Also if yes, the project may require a Chapter 91 license. For coastal towns in the Northeast Region, please contact MassDEP's Boston Office. For coastal towns in the Southeast Region, please contact MassDEP's Southeast Regional Office.

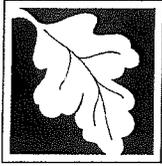

WPA Form 3 – Notice of Intent

Massachusetts Wetlands Protection Act M.G.L. c. 131, §40

MassDEP File Number

Document Transaction Number

New Bedford

City/Town

C. Other Applicable Standards and Requirements (cont'd)

Online Users:
Include your document transaction number (provided on your receipt page) with all supplementary information you submit to the Department.

4. Is any portion of the proposed project within an Area of Critical Environmental Concern (ACEC)?

- a. Yes No If yes, provide name of ACEC (see instructions to WPA Form 3 or MassDEP Website for ACEC locations). **Note:** electronic filers click on Website.

b. ACEC

5. Is any portion of the proposed project within an area designated as an Outstanding Resource Water (ORW) as designated in the Massachusetts Surface Water Quality Standards, 314 CMR 4.00?

- a. Yes No

6. Is any portion of the site subject to a Wetlands Restriction Order under the Inland Wetlands Restriction Act (M.G.L. c. 131, § 40A) or the Coastal Wetlands Restriction Act (M.G.L. c. 130, § 105)?

- a. Yes No

7. Is this project subject to provisions of the MassDEP Stormwater Management Standards?

- a. Yes. Attach a copy of the Stormwater Report as required by the Stormwater Management Standards per 310 CMR 10.05(6)(k)-(q) and check if:

1. Applying for Low Impact Development (LID) site design credits (as described in Stormwater Management Handbook Vol. 2, Chapter 3)
2. A portion of the site constitutes redevelopment
3. Proprietary BMPs are included in the Stormwater Management System.

- b. No. Check why the project is exempt:

1. Single-family house
2. Emergency road repair
3. Small Residential Subdivision (less than or equal to 4 single-family houses or less than or equal to 4 units in multi-family housing project) with no discharge to Critical Areas.

D. Additional Information

- This is a proposal for an Ecological Restoration Limited Project. Skip Section D and complete Appendix A: Ecological Restoration Notice of Intent – Minimum Required Documents (310 CMR 10.12).

Applicants must include the following with this Notice of Intent (NOI). See instructions for details.

Online Users: Attach the document transaction number (provided on your receipt page) for any of the following information you submit to the Department.

1. USGS or other map of the area (along with a narrative description, if necessary) containing sufficient information for the Conservation Commission and the Department to locate the site. (Electronic filers may omit this item.)
2. Plans identifying the location of proposed activities (including activities proposed to serve as a Bordering Vegetated Wetland [BVW] replication area or other mitigating measure) relative to the boundaries of each affected resource area.



Massachusetts Department of Environmental Protection
 Bureau of Resource Protection - Wetlands
WPA Form 3 – Notice of Intent
 Massachusetts Wetlands Protection Act M.G.L. c. 131, §40

Provided by MassDEP:

 MassDEP File Number

 Document Transaction Number
 New Bedford
 City/Town

D. Additional Information (cont'd)

3. Identify the method for BVW and other resource area boundary delineations (MassDEP BVW Field Data Form(s), Determination of Applicability, Order of Resource Area Delineation, etc.), and attach documentation of the methodology.

4. List the titles and dates for all plans and other materials submitted with this NOI.

Proposed Building Permit Plan

a. Plan Title

Prime Engineering, Inc.

Richard J. Rheume

b. Prepared By

c. Signed and Stamped by

November 2, 2015

1"=30'

d. Final Revision Date

e. Scale

f. Additional Plan or Document Title

g. Date

5. If there is more than one property owner, please attach a list of these property owners not listed on this form.

6. Attach proof of mailing for Natural Heritage and Endangered Species Program, if needed.

7. Attach proof of mailing for Massachusetts Division of Marine Fisheries, if needed.

8. Attach NOI Wetland Fee Transmittal Form

9. Attach Stormwater Report, if needed.

E. Fees

1. Fee Exempt: No filing fee shall be assessed for projects of any city, town, county, or district of the Commonwealth, federally recognized Indian tribe housing authority, municipal housing authority, or the Massachusetts Bay Transportation Authority.

Applicants must submit the following information (in addition to pages 1 and 2 of the NOI Wetland Fee Transmittal Form) to confirm fee payment:

2. Municipal Check Number
 1170

3. Check date
 11-5-2015

4. State Check Number
 1174

5. Check date
 11-5-2015

6. Payor name on check: First Name

7. Payor name on check: Last Name



Massachusetts Department of Environmental Protection
Bureau of Resource Protection - Wetlands

WPA Form 3 – Notice of Intent

Massachusetts Wetlands Protection Act M.G.L. c. 131, §40

Provided by MassDEP:

MassDEP File Number

Document Transaction Number

New Bedford

City/Town

F. Signatures and Submittal Requirements

I hereby certify under the penalties of perjury that the foregoing Notice of Intent and accompanying plans, documents, and supporting data are true and complete to the best of my knowledge. I understand that the Conservation Commission will place notification of this Notice in a local newspaper at the expense of the applicant in accordance with the wetlands regulations, 310 CMR 10.05(5)(a).

I further certify under penalties of perjury that all abutters were notified of this application, pursuant to the requirements of M.G.L. c. 131, § 40. Notice must be made by Certificate of Mailing or in writing by hand delivery or certified mail (return receipt requested) to all abutters within 100 feet of the property line of the project location.

	10/27/15
1. Signature of Applicant	2. Date
<i>[Signature]</i>	10/27/15
3. Signature of Property Owner (if different)	4. Date
<i>[Signature]</i>	11/4/15
5. Signature of Representative (if any)	6. Date

For Conservation Commission:

Two copies of the completed Notice of Intent (Form 3), including supporting plans and documents, two copies of the NOI Wetland Fee Transmittal Form, and the city/town fee payment, to the Conservation Commission by certified mail or hand delivery.


For MassDEP:

One copy of the completed Notice of Intent (Form 3), including supporting plans and documents, one copy of the NOI Wetland Fee Transmittal Form, and a copy of the state fee payment to the MassDEP Regional Office (see Instructions) by certified mail or hand delivery.

Other:

If the applicant has checked the "yes" box in any part of Section C, Item 3, above, refer to that section and the Instructions for additional submittal requirements.

The original and copies must be sent simultaneously. Failure by the applicant to send copies in a timely manner may result in dismissal of the Notice of Intent.

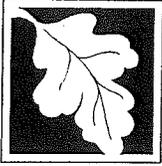

Massachusetts Department of Environmental Protection
 Bureau of Resource Protection - Wetlands
NOI Wetland Fee Transmittal Form
 Massachusetts Wetlands Protection Act M.G.L. c. 131, §40

Important: When filling out forms on the computer, use only the tab key to move your cursor - do not use the return key.



A. Applicant Information

1. Location of Project:

Ava's Way New Bedford
 a. Street Address b. City/Town

 c. Check number d. Fee amount

2. Applicant Mailing Address:

Richard Hopps
 a. First Name b. Last Name
Petrel Properties LLC
 c. Organization
302 Elm Street
 d. Mailing Address
Dartmouth MA 02748
 e. City/Town f. State g. Zip Code

 h. Phone Number i. Fax Number j. Email Address

3. Property Owner (if different):

Same
 a. First Name b. Last Name

 c. Organization

 d. Mailing Address

 e. City/Town f. State g. Zip Code

 h. Phone Number i. Fax Number j. Email Address

To calculate filing fees, refer to the category fee list and examples in the instructions for filling out WPA Form 3 (Notice of Intent).

B. Fees

Fee should be calculated using the following process & worksheet. ***Please see instructions before filling out worksheet.***

Step 1/Type of Activity: Describe each type of activity that will occur in wetland resource area and buffer zone.



Step 2/Number of Activities: Identify the number of each type of activity.

Step 3/Individual Activity Fee: Identify each activity fee from the six project categories listed in the instructions.


Step 4/Subtotal Activity Fee: Multiply the number of activities (identified in Step 2) times the fee per category (identified in Step 3) to reach a subtotal fee amount. Note: If any of these activities are in a Riverfront Area in addition to another Resource Area or the Buffer Zone, the fee per activity should be multiplied by 1.5 and then added to the subtotal amount.

Step 5/Total Project Fee: Determine the total project fee by adding the subtotal amounts from Step 4.

Step 6/Fee Payments: To calculate the state share of the fee, divide the total fee in half and subtract \$12.50. To calculate the city/town share of the fee, divide the total fee in half and add \$12.50.

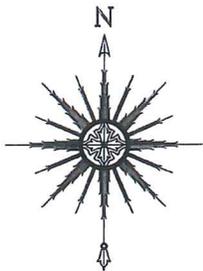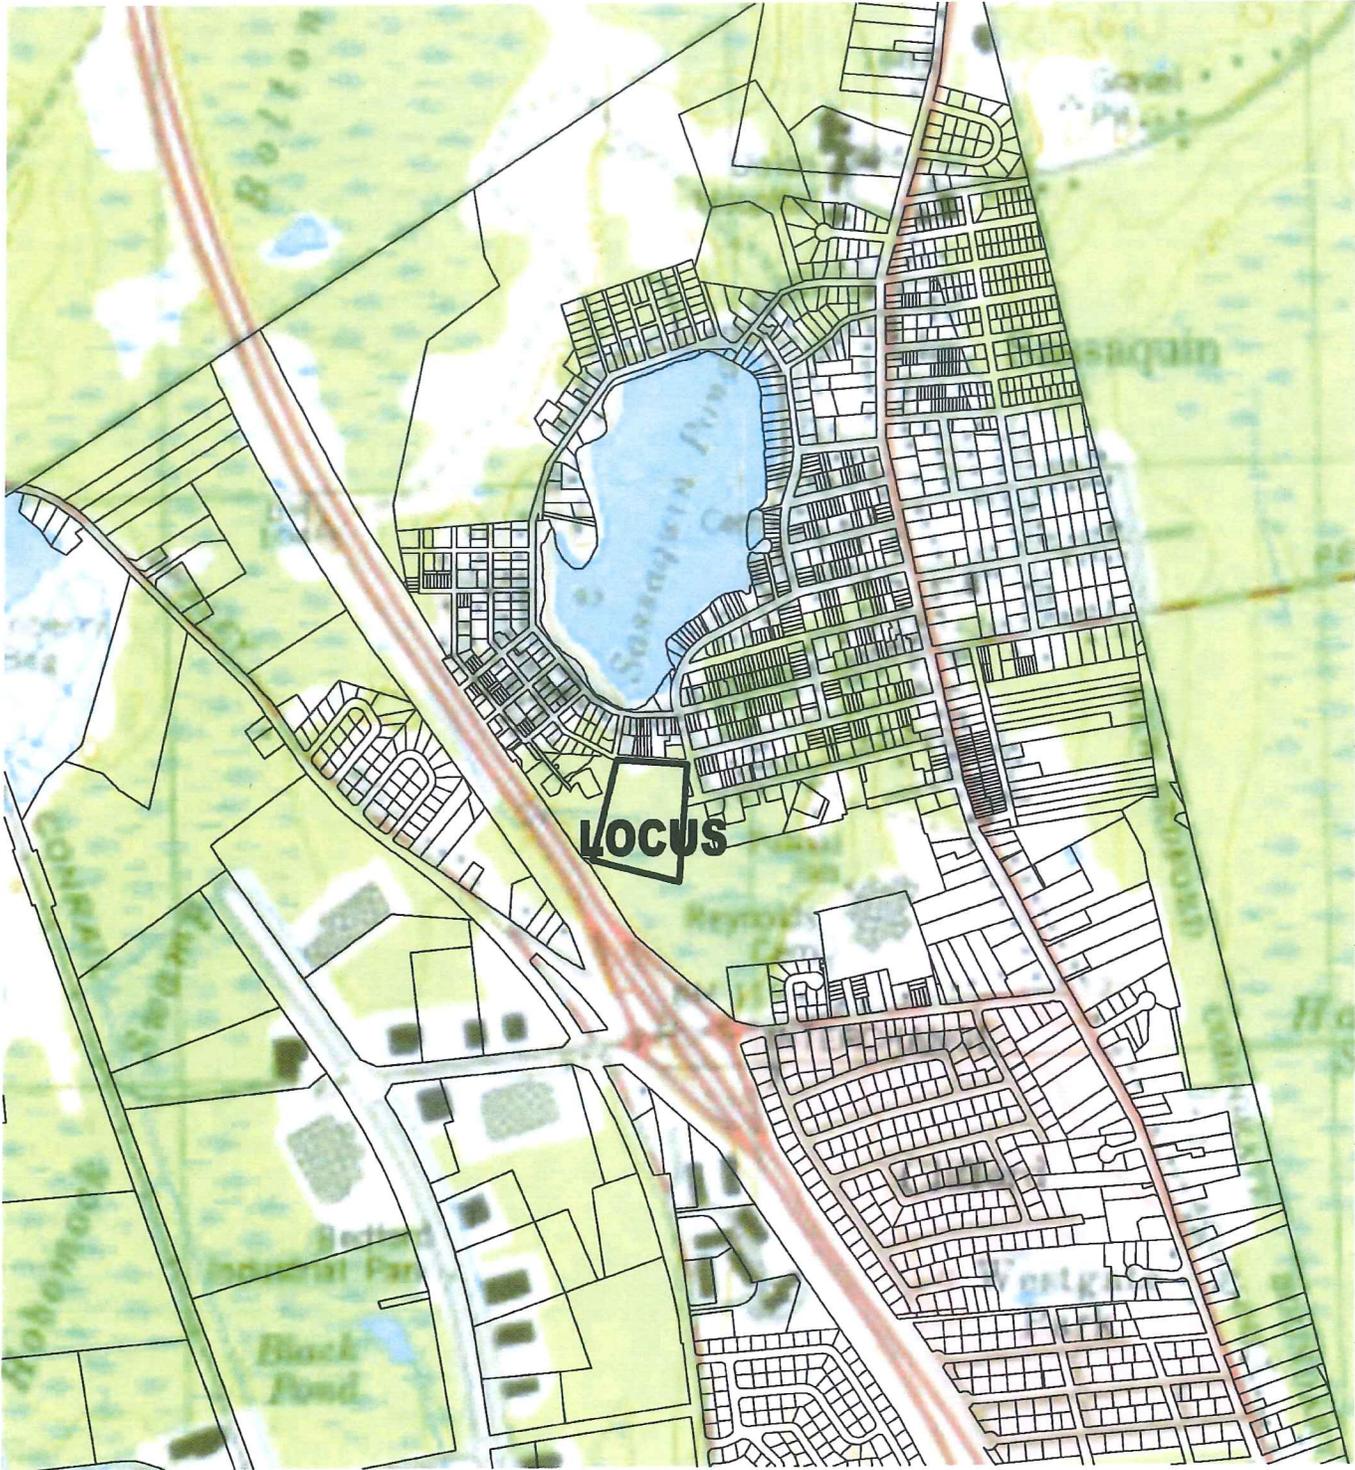

DRAWING TITLE	USGS LOCUS	APPROX. SCALE: 1" = 1,000'	
PROJECT	CARDINAL PLACE (AVA'S WAY) NEW BEDFORD, MASSACHUSETTS	DATE: APRIL 22, 2013	
CLIENT	RICHARD HOPPS DARTMOUTH, MASSACHUSETTS	DRAWN BY: CEC	
<ul style="list-style-type: none"> • CIVIL ENGINEERING • LAND SURVEYING • ENVIRONMENTAL ASSESSMENT 	 PRIME ENGINEERING <small>INC.</small>	DESIGNED BY: EKW	
		P.O. BOX 1088 LAKEVILLE, MA 02347	CHECKED BY: RSR
		TEL: 508.947.0050 FAX: 508.947.2004	APPROVED BY: RSR

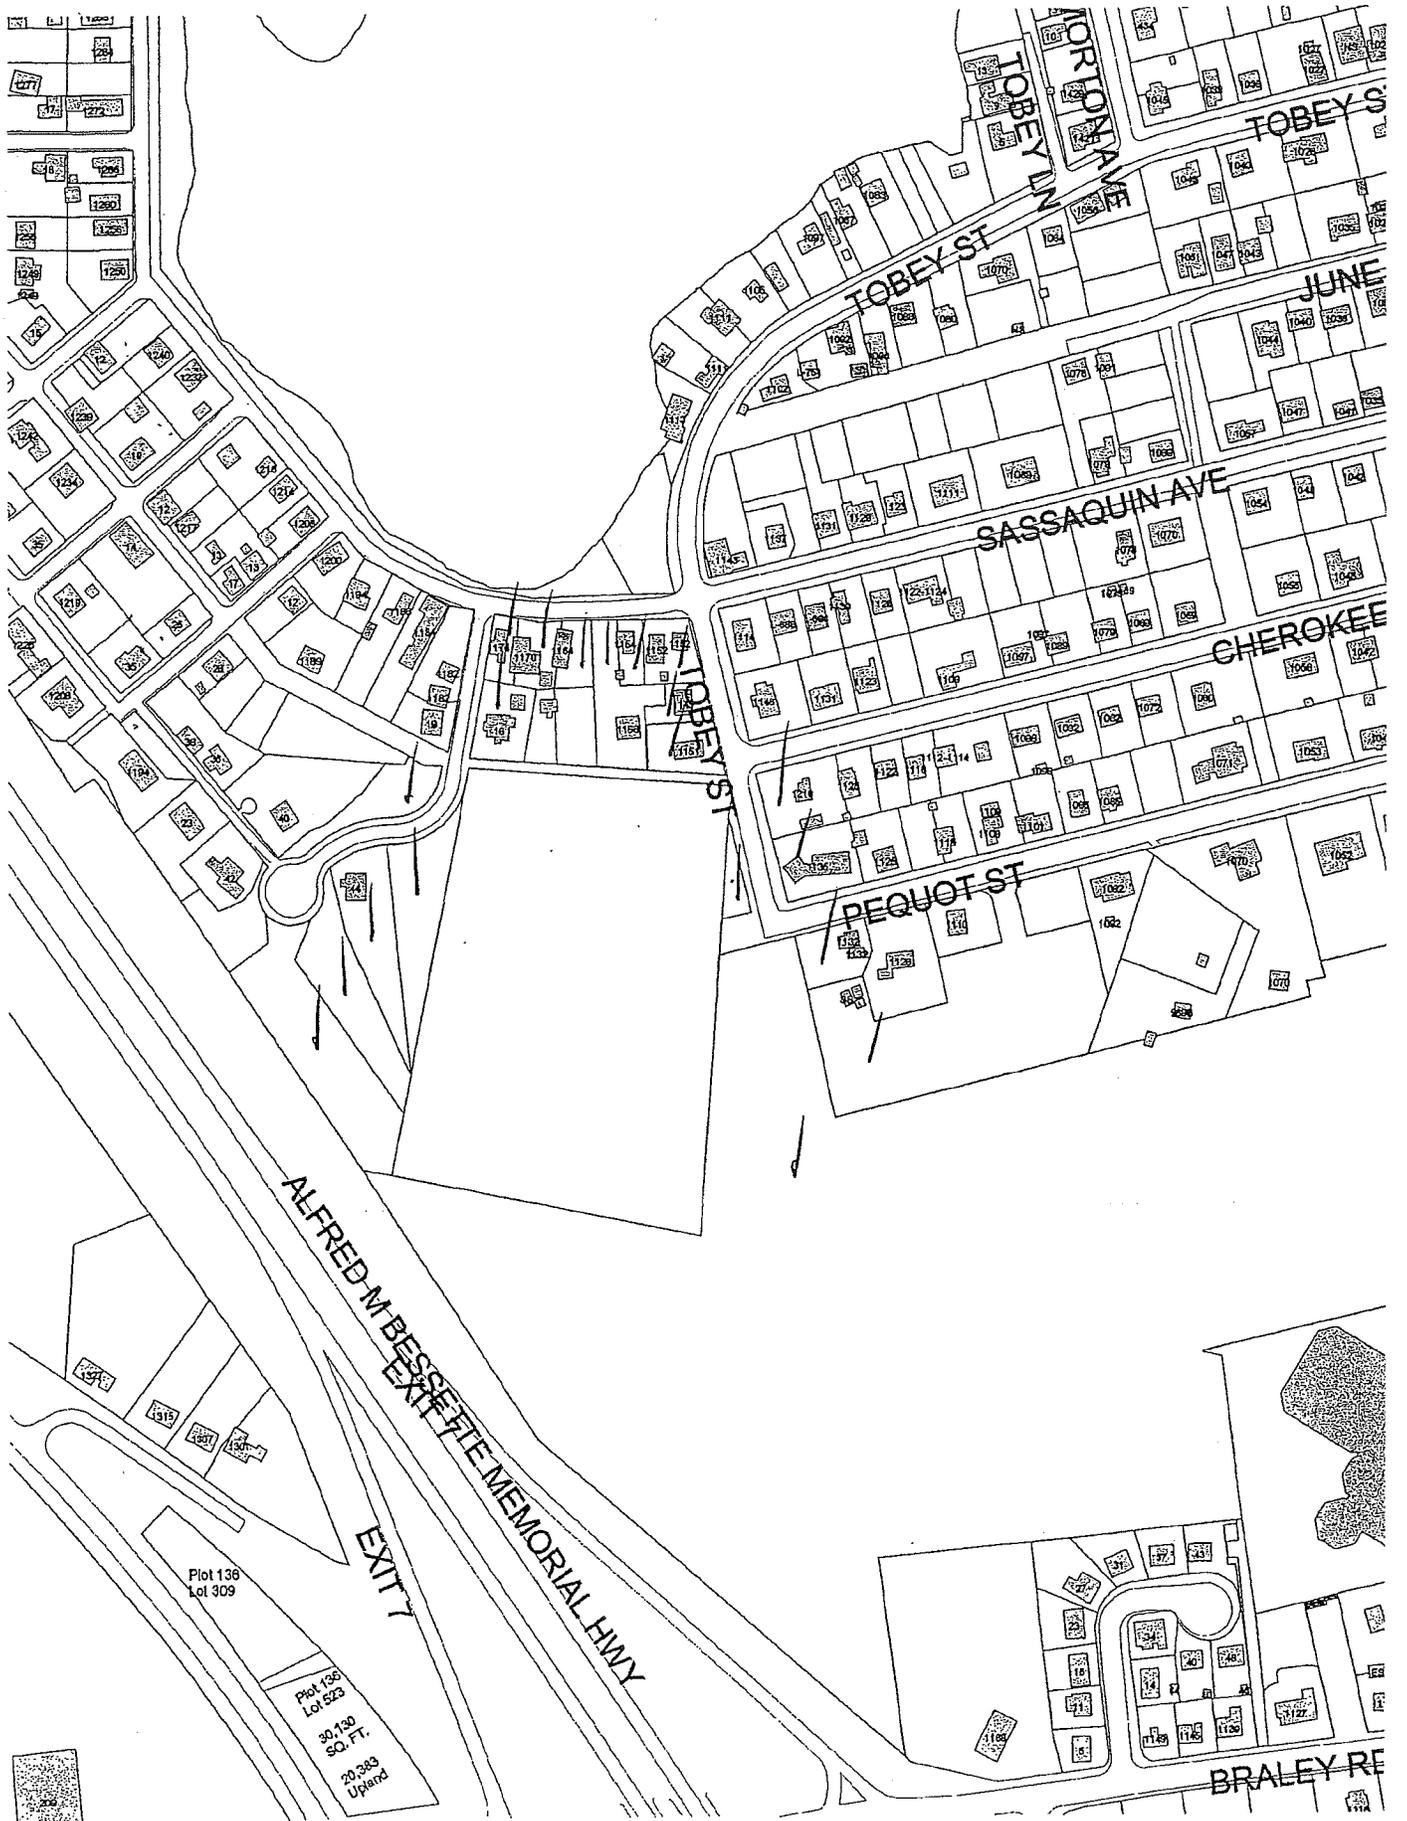

Bristol South
Registry of Deeds

Not for Official Use

11070 PG 161
05/09/14 10:50 000.8536
Bristol Co. S.D.

QUITCLAIM DEED

I, RICK HOPPS, also known as RICHARD HOPPS of 302 Elm Street, Dartmouth, Massachusetts 02748

for consideration paid and in full consideration of ONE AND 00/100 (\$1.00) DOLLAR

grant to PETREL PROPERTIES, LLC a Massachusetts Limited Liability company, having its principal place of business located at 302 Elm Street, Dartmouth, Bristol County, Commonwealth of Massachusetts

with QUITCLAIM COVENANTS

The land in New Bedford, Bristol County, Commonwealth of Massachusetts, with all buildings thereon, bounded and described as follows:

PARCEL ONE:

BEGINNING at a stone bound in the north line of Cardinal Street, formerly Central Avenue, said bound being eighty and 55/100 (80.55) feet easterly therefrom from the east line of Ash Avenue;

Thence NORTHERLY in line of land now or formerly of Eugene Juare, et al, one hundred ten and 62/100 (110.62) feet to an iron pipe in the southerly line of land now or formerly of Peter J. Dufresne, Jr., et al;

Thence NORTHEASTERLY in line of last-named land, five and 10/100 (5.10) feet to a stake at the southwest corner of land now of or formerly of Joseph Quail;

Thence EASTERLY in line of last-named land and land now or formerly of Joseph J. Quail, et al, eighty (80) feet to a stake;

Thence SOUTHERLY in line of land of parties unknown, one hundred nineteen and 82/100 (119.82) feet to a stake in said north line of Cardinal Street; and

Thence WESTERLY in said north line of Cardinal Street, one hundred five and 87/100 (105.87) feet to the aforementioned stone bound and place of beginning.

CONTAINING 32.98 square rods, more or less.

Property Address: 1158, 1156 and land on Cardinal Street, New Bedford, MA 02740

Bristol South
Registry of Deeds

Bristol South
Registry of Deeds

Bristol South
Registry of Deeds

Not for

Not for Official Use

Not for

Bristol South
Registry of Deeds

Not for Official Use

BK 11070 PG 162

PARCEL TWO:

BEGINNING at the northwest corner at the intersection of the easterly line of Swallow Street extended southerly and the southerly line of Cardinal Street extended easterly;

Thence EASTERLY by Cardinal Street four hundred (400) feet to land now or formerly of Elihu Hathaway;

Thence SOUTHERLY by last-named land six hundred sixty-six (666) feet to land now or formerly of Charles Hathaway;

Thence WESTERLY by last-named land four hundred eighty-four (484) feet to the easterly line of Swallow Street if extended southerly;

Thence NORTHERLY in the easterly line of Swallow Street if extended southerly six hundred sixteen (616) feet to the point of beginning.

TOGETHER with the fee to Cardinal Street if extended insofar as I have rights in the same.

SUBJECT to and together with the benefit of a Grant of Easement from John Carvalho dated July 15, 2013 and recorded in the Bristol County S.D. Registry of Deeds in Book 4011, Page 76.

FOR TITLE see deed from Thomas D. Grenier dated May 9, 2014 and recorded in said Registry of Deeds in Book 11070, Page 154.

Under pains and penalties of perjury, RICK HOPPS, also known as RICHARD HOPPS, release any rights of homestead in the property at 1158 Cardinal Street, New Bedford, MA being conveyed by this deed and confirm that the subject property is not now nor has it ever been my principal place of residence.

Bristol South
Registry of Deeds

Not for Official Use

Bristol South
Registry of Deeds

Not for Official Use

Bristol South
Registry of Deeds

Not for Official Use

Bristol South
Registry of Deeds

BK 14070 PG 163

Witness my hand and common seal this 9th day of May, 2014.


RICK HOPPS AKA/ RICHARD
HOPPS


COMMONWEALTH OF MASSACHUSETTS

BRISTOL, ss.

May 9, 2014

On this day before me, the undersigned Notary Public, personally appeared RICK HOPPS also known as RICHARD HOPPS and proved to me through satisfactory evidence of identification, which was a photographic identification with signature issued by a federal or state governmental agency, oath or affirmation of a credible witness, personal knowledge of the undersigned, to be the person(s) whose name(s) is/are signed above, and acknowledged to me that he/she/they signed it voluntarily for its stated purpose and it was his/her/their free act and deed.

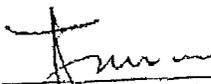


Notary Public: Brian M. Glover
My Commission Expires: 3/9/18

Bristol South
Registry of Deeds

Bristol South
Registry of Deeds

Bristol South
Registry of Deeds

Not for Official Use

Not for

Not for

Official Use

Notification to Abutters Under the Massachusetts Wetlands Protection Act

In accordance with the second paragraph of Massachusetts General Law Chapter 131, Section 40, you are hereby notified of the following:

- A. The name of the applicant is
Richard Hopps
- B. The Applicant has filed a Notice of Intent with the Conservation Commission For the municipality of New Bedford, MA seeking permission to remove, fill dredge or alter an Area Subject to Protection Under the Wetlands Protection Act (General Laws Chapter 131, Section 40). The Notice of Intent may also only pertain to work within 100' of an Area Subject to Protection Under the Act. Please see D & E below to find out more about the application.
- C. The location of the lot where the activity is proposed is Assessor's Map 138 Lot(s) 497 ; street address (if applicable) _____
- D. Copies of the Notice of Intent may be examined at the New Bedford Conservation Commission Office – Room 304 of City Hall, 133 William St., New Bedford between the hours of 8:30 AM and 4:00 PM Monday through Friday. For more information, call 508-991-6188.
- E. Copies of the Notice of Intent may be obtained from either (check one) the applicant _____ or the applicant's representative by calling this number 508 947-0050 between the hours of 10 and 3 on the following days of the week Monday - Friday.
- F. Information regarding the date, time and place of the public hearing may be obtained from New Bedford Conservation Commission by calling 508-991-6188 between the hours of 8:00 AM and 4:00 PM Monday through Friday

Note: Notice of the Public Hearing, including its date, time and place shall be published at least (5) days in advance in The Standard Times.

Note: Notice of the public Hearing, including the date, time and location shall be posted in City Hall not less than forty-eight (48) hours in advance.

Note: you may also contact your local Conservation Commission or the MADEP Southeast Regional Office @ 508-946-2700 for more information about this Notice or the Wetlands Protection Act.

Carlos A. Aguado

Administrative Assistant to the Board of Assessors of the City of New Bedford, do hereby certify that the names and addresses as identified on the attached "Abutters List" are duly recorded and appear on the most recent tax.

Date: 8/6/2015

PLANNING
AUG 08 2015
DEPARTMENT

SUBJECT PROPERTY: MAP 136 ~~138~~ LOT
497 353

136-353

LOCATION 1156 & 1158 Cardinal Street, and Off Swallow Street

OWNER'S NAME Petrel Properties

MAILING ADDRESS 302 Elm Street, Dartmouth, MA 02748

CONTACT PERSON Genny Reynolds, Prime Engineering, Inc.

TELEPHONE NUMBER 508 947-0050

REASON FOR REQUEST

Notice of Intent submission to Conservation Commission

August 4, 2015

Dear Applicant,

Please find below the List of Abutters within 100 feet of the property known as Cardinal Street and Swallow Street (136-353). The current ownership listed herein must be checked and verified by the City of New Bedford Assessor's Office. Following said verification, the list shall be considered a Certified List of Abutters.

Please note that multiple listed properties with identical owner name and mailing address shall be considered duplicates, and shall require only 1 mailing. Additionally, City of New Bedford-Owned properties shall not require mailed notice.


Parcel	Location	Owner and Mailing Address
138-469	54 SWALLOW ST EXT	CORREIA GARY ANTHONY, 54 SWALLOW STREET EXT NEW BEDFORD, MA 02745
136A-633	1146 TOBEY ST	NOGUEIRA KEVIN, NOGUEIRA URANIA 1146 TOBEY STREET NEW BEDFORD, MA 02745
138-389	1145 TOBEY ST	STOCKBARGER DANIEL P, STOCKBARGER KELLY A 1145 TOBEY STREET NEW BEDFORD, MA 02745
138-370	16 SWALLOW ST	GOYETTE SUZANNE P, 16 SWALLOW STREET NEW BEDFORD, MA 02745
136A-572	PEQUOT ST NS	CITY OF NEW BEDFORD, 131 WILLIAM ST NEW BEDFORD, MA 02740
138-490	SWALLOW ST EXT SS	CARVALHO JOHN A, 59 CHESTNUT STREET FAIRHAVEN, MA 02719
136A-630	1210 CHEROKEE ST	HANKS DEBORAH A, <i>to</i> Jason E. Crandall 1210 CHEROKEE ST NEW BEDFORD, MA 02745
136-353	CARDINAL ST	PETREL PROPERTIES LLC, 302 ELM STREET DARTMOUTH, MA 02748
136A-573	1135 PEQUOT ST	GAUDETTE ROBERT, 1135 PEQUOT STREET NEW BEDFORD, MA 02745
138-488	SWALLOW ST EXT NS	CARVALHO JOHN A, 59 CHESTNUT STREET FAIRHAVEN, MA 02719
136A-379	BRALEY RD NSR	CITY OF NEW BEDFORD, 131 WILLIAM ST NEW BEDFORD, MA 02740
138-486	SWALLOW ST EXT WS	CARVALHO JOHN A, 59 CHESTNUT STREET FAIRHAVEN, MA 02719
138-487	SWALLOW ST EXT SS	CARVALHO JOHN A, 59 CHESTNUT STREET FAIRHAVEN, MA 02719

August 4, 2015
 Dear Applicant,

Please find below the List of Abutters within 100 feet of the property known as Cardinal Street and Swallow Street (136-353). The The current ownership listed herein must be checked and verified by the City of New Bedford Assessor's Office. Following said verification, the list shall be considered a Certified List of Abutters.

Please note that multiple listed properties with identical owner name and mailing address shall be considered duplicates, and shall require only 1 mailing. Additionally, City of New Bedford-Owned properties shall not require mailed notice.

Parcel	Location	Owner and Mailing Address
138-383	1156 SASSAQUIN AVE	RICHARD MAURICE J, 1156 SASSAQUIN AVENUE NEW BEDFORD, MA 02745
138-5	CARDINAL ST WS	LANDREVILLE JEAN, LANDREVILLE KAREN F 1184 SASSAQUIN AVE NEW BEDFORD, MA 02745
138-385	1151 CARDINAL ST	GENDREAU CHARLES J "TRUSTEE", GENDREAU ELAINE T "TRUSTEE" 1151 CARDINAL STREET NEW BEDFORD, MA 02745
138-58	19 SWALLOW ST	ARAUJO AMERICO C, 19 SWALLOW STREET NEW BEDFORD, MA 02745
138-377	1156 CARDINAL ST	PETREL PROPERTIES LLC, 302 ELM STREET DARTMOUTH, MA 02748
138-378	1158 CARDINAL ST	PETREL PROPERTIES LLC, 302 ELM STREET DARTMOUTH, MA 02748
138-60	1182 SASSAQUIN AVE	BARON CHESTER W, 1182 SASSAQUIN AVE NEW BEDFORD, MA 02745

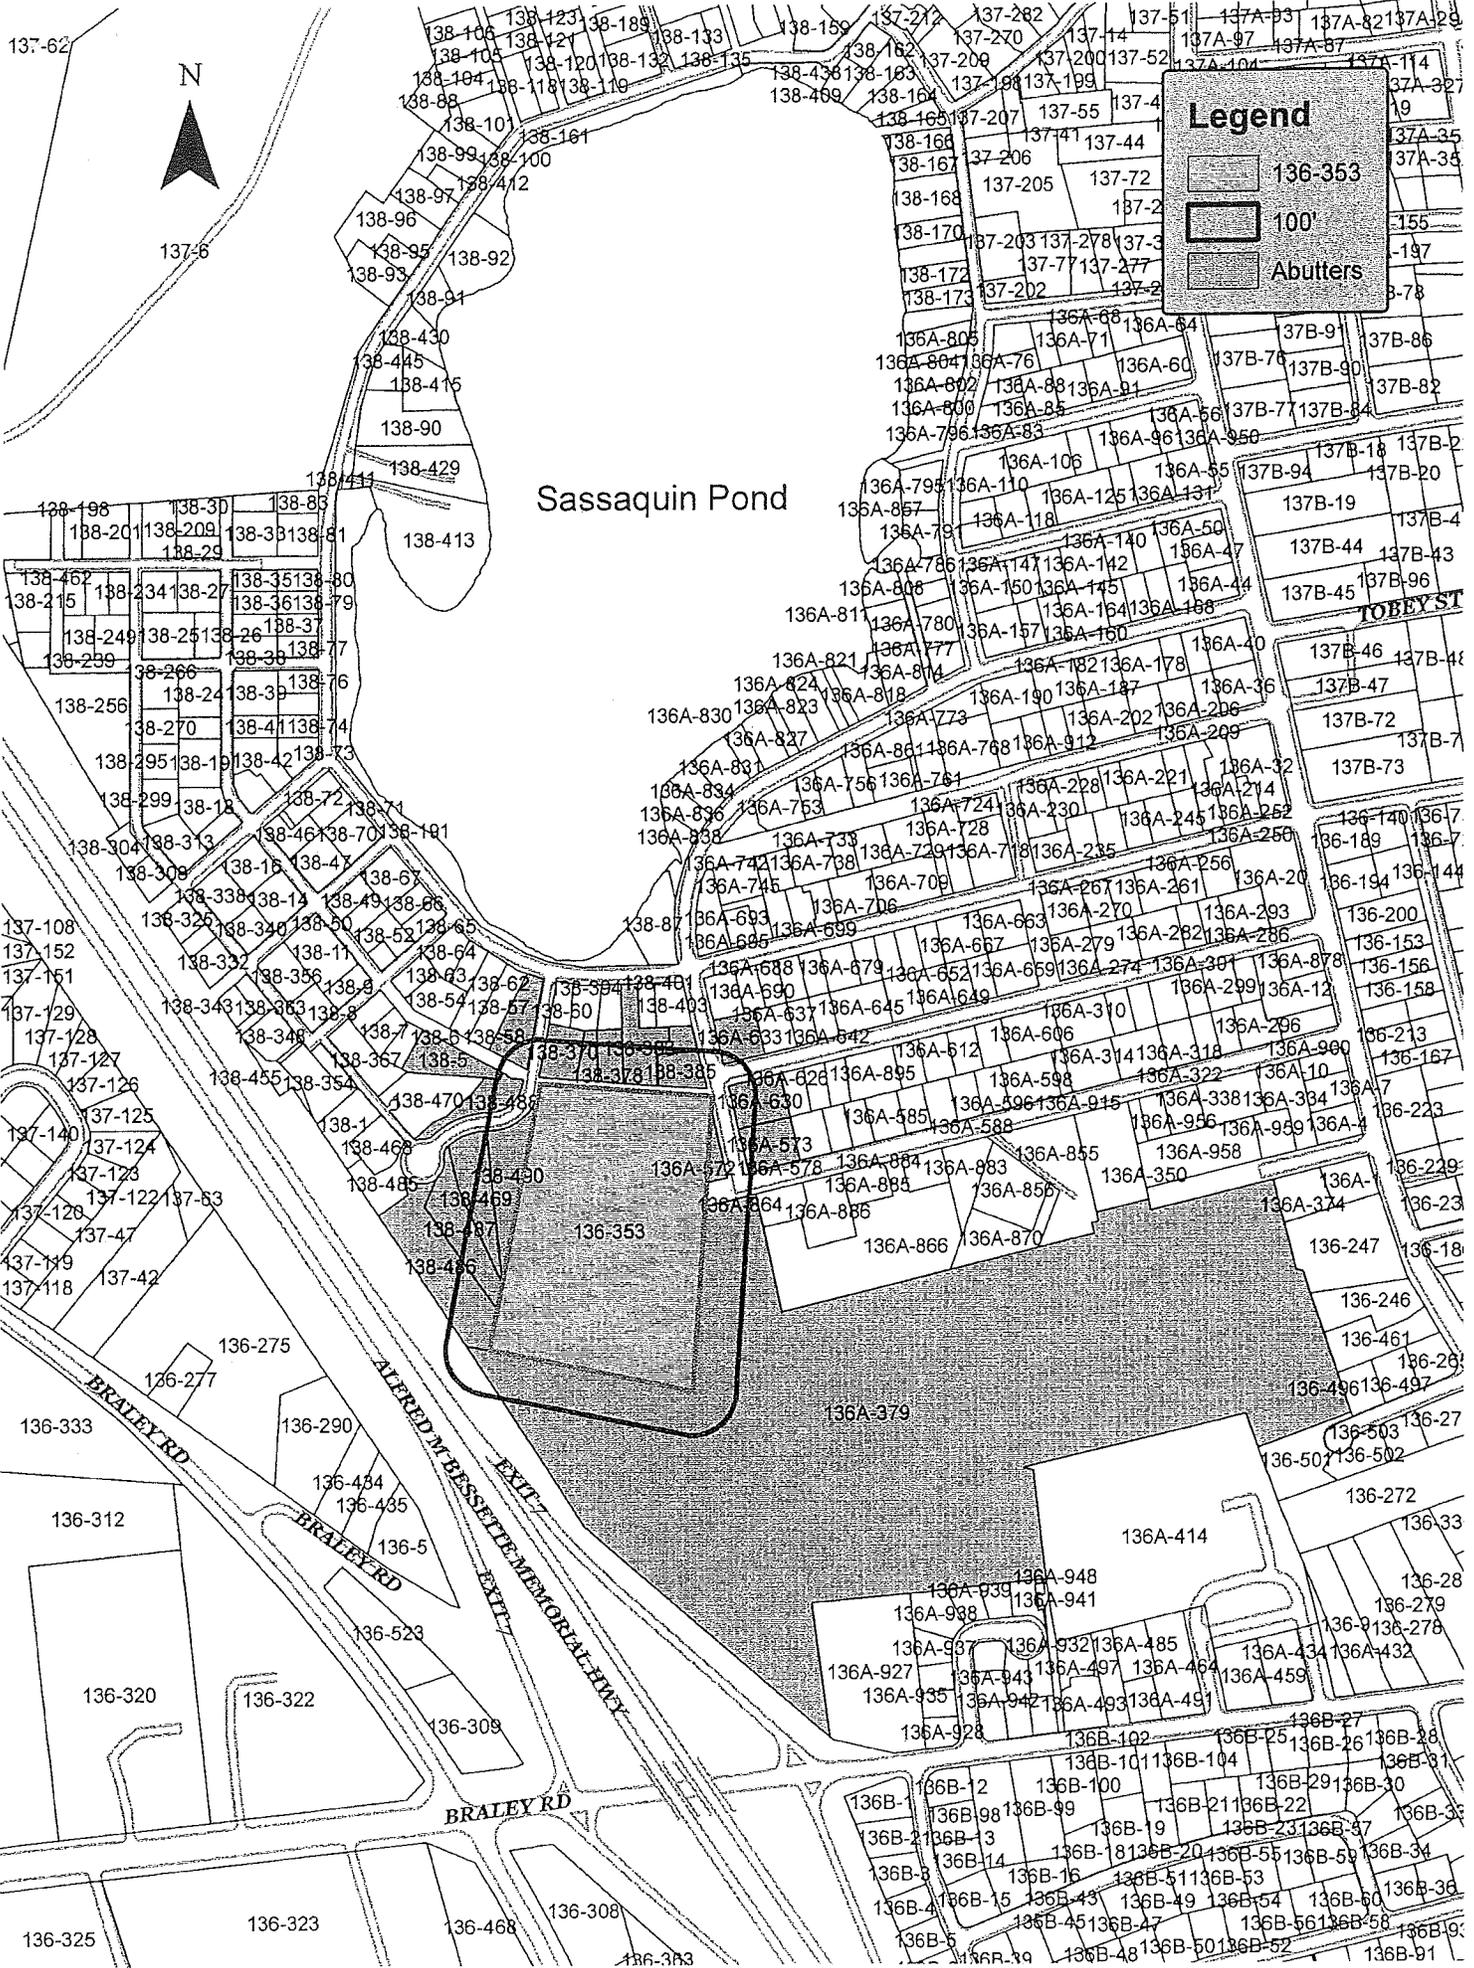

Legend

-  N
-  100'
-  Abutters

Sassaquin Pond

TOBEYST

ALFRED M. BESSETTE MEMORIAL HWY

BRALEY RD

BRALEY RD

136-414

136-353

136A-379

136-312

136-320

136-322

136-309

136-308

136-325

136-323

136-468

136-383

136B-12

136B-99

136B-100

136B-211

136B-291

136B-30

136B-31

136B-13

136B-19

136B-23

136B-37

136B-38

136B-39

136B-40

136B-14

136B-16

136B-511

136B-53

136B-54

136B-50

136B-36

136B-15

136B-43

136B-49

136B-54

136B-50

136B-58

136B-39

136B-19

136B-48

136B-501

136B-52

136B-51

136B-51

136B-51

137-6

137-6

138-413

138-215

138-259

138-256

138-295

138-304

138-326

138-343

138-455

137-125

137-124

137-123

137-128

137-129

137-140

137-151

137-152

137-158

137-161

137-189

137-212

137-212

138-106

138-104

138-101

138-99

138-97

138-96

138-95

138-93

138-91

138-89

138-88

138-87

138-86

138-85

138-84

138-83

138-82

138-81

138-80

138-79

138-78

138-77

138-76

138-75

138-74

138-73

138-72

138-71

138-70

138-69

138-68

138-67

138-123

138-121

138-120

138-118

138-110

138-107

138-100

138-92

138-90

138-89

138-88

138-87

138-86

138-85

138-84

138-83

138-82

138-81

138-80

138-79

138-78

138-77

138-76

138-75

138-74

138-73

138-72

138-71

138-70

138-69

138-68

138-67

138-133

138-132

138-131

138-130

138-129

138-128

138-127

138-126

138-125

138-124

138-123

138-122

138-121

138-120

138-119

138-118

138-117

138-116

138-115

138-114

138-113

138-112

138-111

138-110

138-109

138-108

138-107

138-106

138-105

138-104

138-103

138-102

138-135

138-134

138-137

138-142

138-141

PETREL PROPERTIES LLC
9 BAYVIEW AVE.
FAIRHAVEN, MA 02719

1174

30-9/1140
112

11-5-2015
Date

Pay To The Order Of Commonwealth of MA | \$ 237 $\frac{50}{100}$
Two-hundred-thirty-seven $\frac{50}{100}$ Dollars  Security Features Details on Back.



For LOT 5 NO1

Hansen & Rowlett MP

⑆ 114000093⑆ 1174⑆ 020304239⑆

PETREL PROPERTIES LLC
9 BAYVIEW AVE.
FAIRHAVEN, MA 02719

1170

30-9/1140
112

11-5-2015
Date

Pay To The Order Of City of New Bedford | \$ 974 $\frac{30}{100}$
Nine-hundred-seventy-four $\frac{30}{100}$ Dollars  Security Features Details on Back.



For LOT 5 NO1

Hansen & Rowlett MP

⑆ 114000093⑆ 1170⑆ 020304239⑆



**CITY OF NEW BEDFORD
MASSACHUSETTS**

**CONSERVATION COMMISSION
2009 FILING FEE CALCULATION WORKSHEET***

PROJECT LOCATION:

South side Cardinal Street and MAP 138 LOT(S) 497
1156-1158 Cardinal Street
APPLICANT: Richard Hopps

CONSERVATION COMMISSION FEES (check all that apply):

- () REQUEST FOR DETERMINATION OF APPLICABILITY
- () NOTICE OF INTENT
- () INQUIRY AS TO NEED FOR AN AMENDED ORDER**
- () AMENDED ORDER OF CONDITIONS
- () ANRAD (Abbreviated Notice of Resource Area Delineation)
- () EXTENSION PERMIT
- () CERTIFICATE OF COMPLIANCE
- () AFTER THE FACT FILING
- () RESTORATION PLAN FEE (no NOI filing required)
- () LIFTING AN ENFORCEMENT ORDER
- () PENALTIES

(A.) ALTERATION FEES:

Application and field review of a project proposed in a Wetland Resource Area or its Buffer Zone is \$150.00 plus the applicable alteration fee as follows

	<u>AMOUNT DUE</u>
• Application and Field Review Fee (\$150.00)	\$ _____
• \$0.50 X _____ SF Wetland Resource Area	\$ _____
• \$0.05 X _____ SF Land Subject Coastal Flooding	\$ _____
• \$0.20 X _____ SF Developed Riverfront Area	\$ _____
• \$1.00 X _____ SF Undeveloped Riverfront Area	\$ _____
• \$5.00 X _____ LF Coastal Bank	\$ _____
• \$0.10 X <u>5,618</u> SF Buffer Zone	\$ <u>561.80</u>

(B.) EXTENSION of an Order of Conditions:

- Minor Project ... \$100.00 + _____ (¼ local fee from NOI) \$ _____
- Other Projects ... \$200.00 + _____ (¼ local fee from NOI) \$ _____

(C.) AMENDING A PERMIT:

- Written inquiry or request to appear to determine the need for an Amended Order:** (\$50.00 fee) \$ _____
- Amending OOC: \$150.00 + _____ (applicable alteration fee) \$ _____

(D.) RESOURCE BOUNDARY DELINEATION VERIFICATION USING AN RDA APPLICATION:

- \$150.00 + \$2.00 X _____ LF Wetland boundary \$ _____

(E.) ABBREVIATED RESOURCE AREA DELINEATION VERIFICATION (ANRAD)

- \$150.00 + \$1.00 X _____ LF Resource Area boundary \$ _____

(F.) RESOURCE BOUNDARY DELINEATION VERIFICATION CONDUCTED DURING A NOTICE OF INTENT REVIEW

- \$150.00 + \$3.00 X _____ LF Resource Area boundary \$ _____

(G.) DOCKS:

- \$100.00 + \$4.00 X _____ LF of dock \$ _____
- Add 150% to total fee if in significant shellfish habitat \$ _____

(H.) AFTER THE FACT FILING:

- All Total Fees are doubled \$ _____

(I.) RESTORATION PLAN FEE:

- (\$150.00 + _____ Alteration Fee) Multiplied by 2 \$ _____

(J.) LIFTING ON ENFORCEMENT ORDER:

- \$150.00 fee \$ _____

(K.) CERTIFICATE OF COMPLIANCE:

- refer to "K" of the Fee schedule \$ _____

(L.) PENALTIES:

- refer to "L" of the Fee schedule \$ _____

TOTAL AMOUNT DUE (including after-the-fact fee if applicable): \$ 711.80

Notes:

* Please refer to the Conservation Commission Fee Schedule - Revised April 2009

** This is not required, but available for anyone who would like to appear to discuss the need to Amend.

Please make check or Money Order payable to: THE CITY OF NEW BEDFORD.
Cash is not Accepted.