



August 5, 2016

New Bedford Conservation Commission
133 William Street - Room 304
New Bedford, MA 02740

**RE: ORDER OF CONDITIONS FILE# SE 49-0517
SUBDIVISION LOT# 11
ASSESSORS MAP 130G LOT 188/239**

Dear Commission Members:

I have examined the above referenced property and hereby certify that it has been constructed in essential compliance with the approved plans and the Order of Conditions. I hereby request that you issue a Certificate of Compliance.

Sincerely,
PRIME ENGINEERING, INC.

A handwritten signature in blue ink, appearing to read 'Richard J. Rheaume'.

Richard J. Rheaume, P.E., LSP
Chief Engineer



Enclosure




158 Charles McCombs Boulevard, New Bedford, MA 02745
Tel: 508-995-8240 Fax: 508-995-1543

**ACKNOWLEDGEMENT
REGARDING SPECIAL CONDITION NO. 50 IN THE ORDER OF
CONDITIONS FOR WHALERS' WOODS ESTATES**

The undersigned, as purchaser(s) of Subdivision Lot No. 11 (being Assessor's Lot No. 188 and Lot No. 239) in the subdivision commonly known as Whalers' Woods Estates, hereby acknowledge that a copy of the Order of Conditions for Whalers' Woods Estates issued under DEP File Number SE 49-534 has been furnished to me/us by Long Built Homes, Inc. as an Exhibit to the Purchase and Sale Agreement relative to my/our purchase of said Subdivision Lot No. 11, and that I/we have read and understand Special Condition No. 50 thereof pertaining to the installation of a split rail fence along the hay bale/silt fence line to establish a permanent no disturbance boundary in perpetuity.


Owner

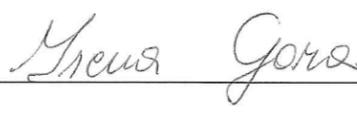
Owner

Date: January 17, 2012



Massachusetts Department of Environmental Protection
 Bureau of Resource Protection - Wetlands
WPA Form 8A – Request for Certificate of Compliance
 Massachusetts Wetlands Protection Act M.G.L. c. 131, §40

DEP File Number:
SE049- 0517
 Provided by DEP

A. Project Information

Important:
 When filling out forms on the computer, use only the tab key to move your cursor - do not use the return key.



Upon completion of the work authorized in an Order of Conditions, the property owner must request a Certificate of Compliance from the issuing authority stating that the work or portion of the work has been satisfactorily completed.

1. This request is being made by:
Whalers Woods Realty Trust 232

Name
158 Charles McCombs Boulevard

Mailing Address
New Bedford **MA** **02745**

City/Town State Zip Code
508 995-8240

Phone Number

2. This request is in reference to work regulated by a final Order of Conditions issued to:
Whalers Woods Realty Trust

Applicant
SE049- 0517

Dated
 DEP File Number

3. The project site is located at:
Off Church Street **New Bedford, MA**

Street Address City/Town
130G **188/239**

Assessors Map/Plat Number Parcel/Lot Number

4. The final Order of Conditions was recorded at the Registry of Deeds for:
Same

Property Owner (if different)
Bristol **7826** **53**

County Book Page
95232

Certificate (if registered land)

5. This request is for certification that (check one):

the work regulated by the above-referenced Order of Conditions has been satisfactorily completed.

the following portions of the work regulated by the above-referenced Order of Conditions have been satisfactorily completed (use additional paper if necessary).

the above-referenced Order of Conditions has lapsed and is therefore no longer valid, and the work regulated by it was never started.



Massachusetts Department of Environmental Protection
Bureau of Resource Protection - Wetlands

WPA Form 8A – Request for Certificate of Compliance

Massachusetts Wetlands Protection Act M.G.L. c. 131, §40

DEP File Number:

SE049-0517
Provided by DEP

A. Project Information (cont.)

6. Did the Order of Conditions for this project, or the portion of the project subject to this request, contain an approval of any plans stamped by a registered professional engineer, architect, landscape architect, or land surveyor?


Yes

If yes, attach a written statement by such a professional certifying substantial compliance with the plans and describing what deviation, if any, exists from the plans approved in the Order.

No

B. Submittal Requirements

Requests for Certificates of Compliance should be directed to the issuing authority that issued the final Order of Conditions (OOC). If the project received an OOC from the Conservation Commission, submit this request to that Commission. If the project was issued a Superseding Order of Conditions or was the subject of an Adjudicatory Hearing Final Decision, submit this request to the appropriate DEP Regional Office (see <http://www.mass.gov/eea/agencies/massdep/about/contacts/find-the-massdep-regional-office-for-your-city-or-town.html>).

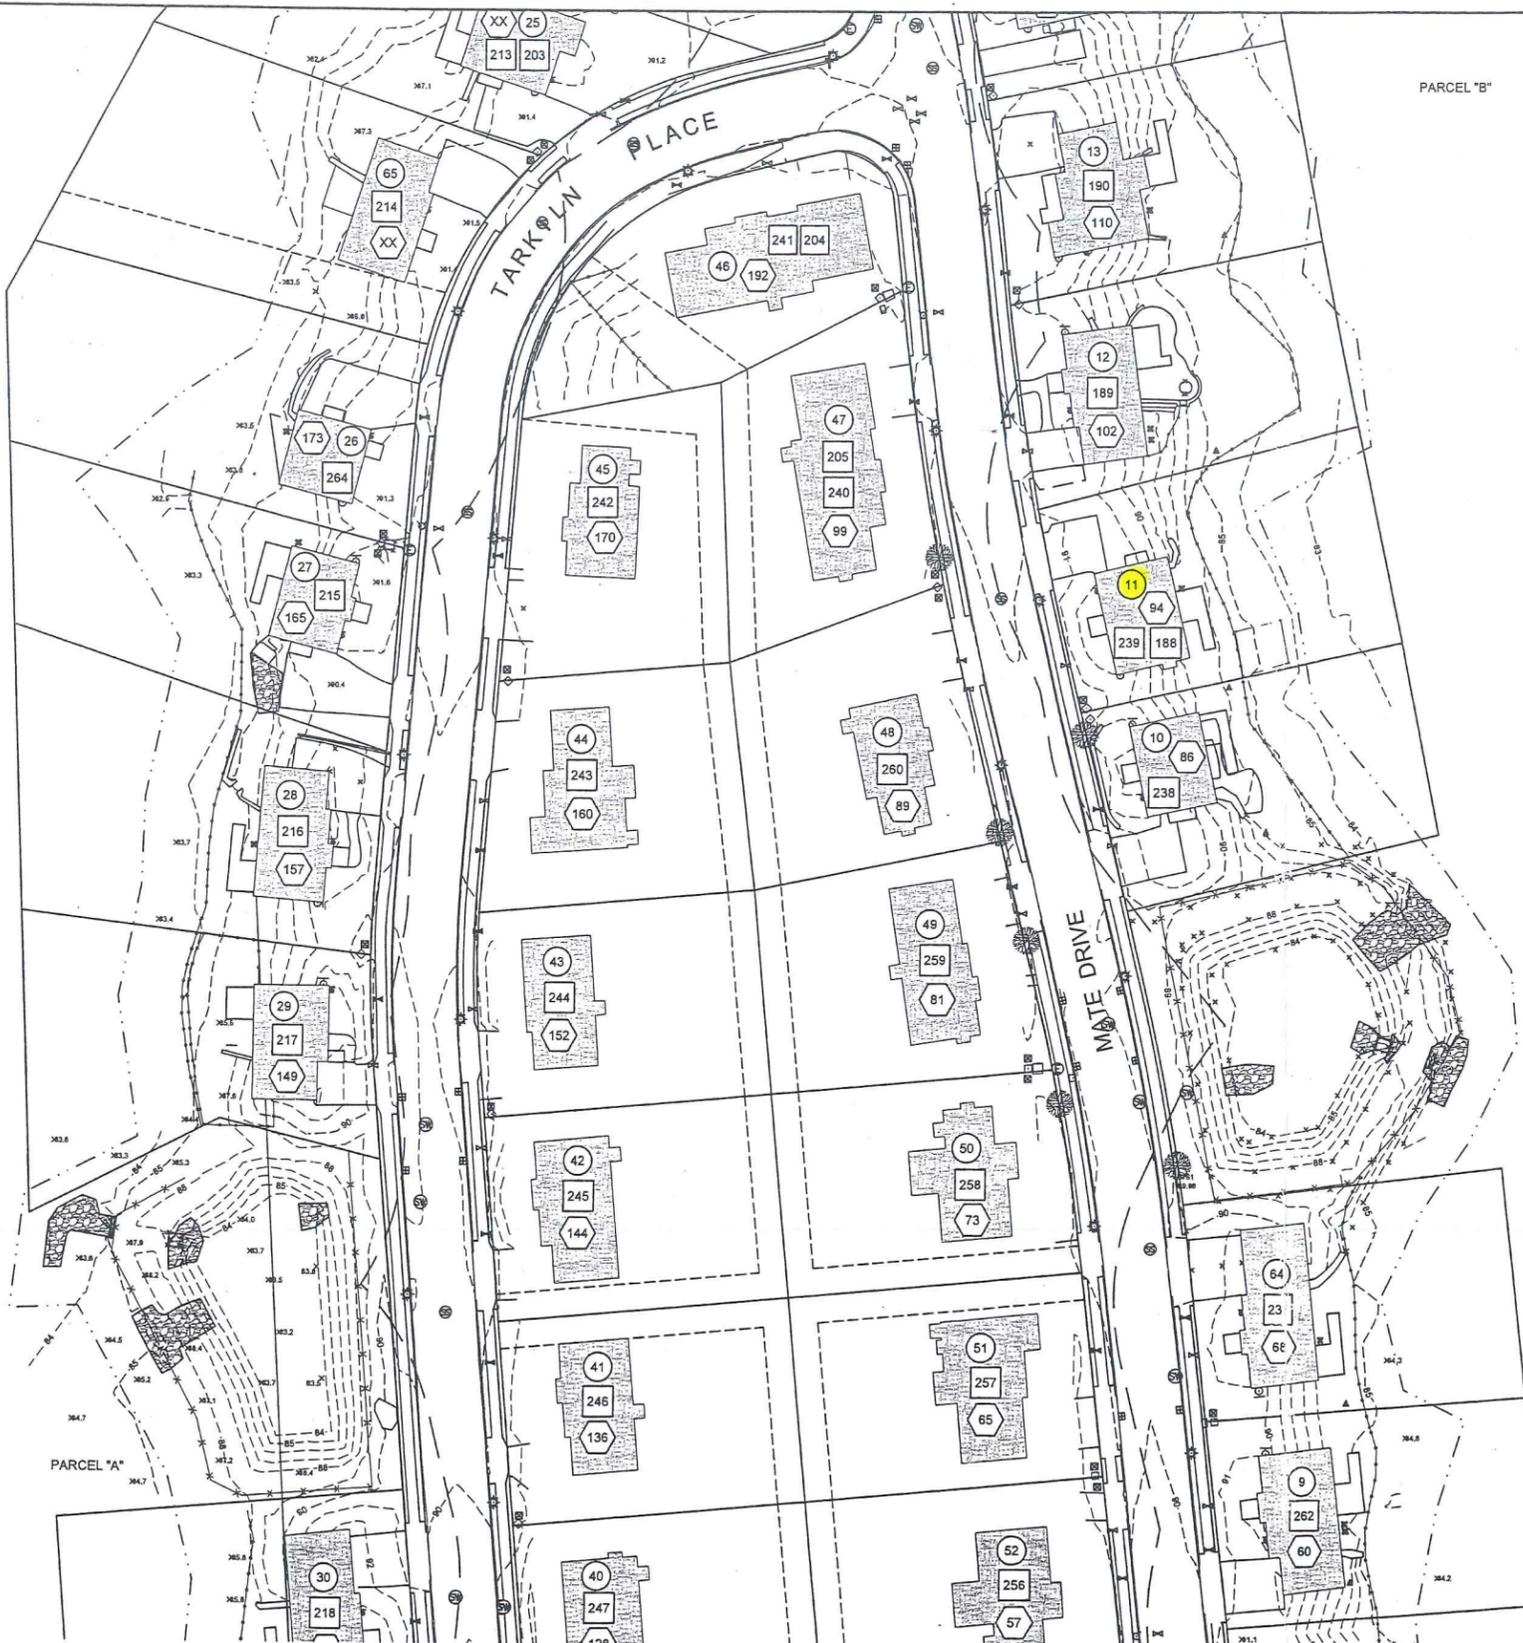

PARCEL "B"

- LEGEND**
- WETLANDS LINE
 - 100 FT. WETLANDS BUFFER
 - TOPOGRAPHIC CONTOUR
 - FENCE LINE
 - OVERHEAD WIRES
 - POWER POLE
 - LIGHT POLE
 - SEWER MANHOLE
 - DRAINAGE MANHOLE
 - ELECTRIC MANHOLE
 - CATCH BASIN
 - HYDRANT
 - WATER GATE VALVE
 - GAS GATE VALVE
 - STREET SIGN
 - CATV BOX
 - ELEC HANDHOLE
 - ELEC METER BOX
 - TRANSFORMER PAD
 - STONE RIP-RAP
 - STREET TREE
 - ASSESSORS' LOT NUMBER
 - SUBDIVISION LOT NUMBER
 - STREET ADDRESS LOT NUMBER

ORIFICE OPENINGS IN HEADWALL
 1. 0.2' DIAM. OPENING INV. = 84.60
 2. 0.2' DIAM. OPENING INV. = 85.95



DRAWING TITLE		AS-BUILT		SCALE:	1" = 30'
PROJECT		WHALERS' WOODS ESTATES NEW BEDFORD, MASSACHUSETTS		DATE:	SEP. 16, 2015
CLIENT		LONG BUILT HOMES NEW BEDFORD, MASSACHUSETTS		DRAWN BY:	JRL
DESIGNED BY:		RJR		CHECKED BY:	BNP
APPROVED BY:		RJR		DESIGNED BY:	RJR
SHEET NO.		2 OF 3		PROJECT NO.	347-15-01
P.O. BOX 1088 330 BEDFORD ST. LAKEVILLE, MA 02347 TEL: 508.947.0050 FAX: 508.947.2004					