

BayCoast Bank | Elm Street, New Bedford, MA | Design Development | December 23, 2014

BayCoast Bank

Elm Street
New Bedford, MA

Project: 10359

Sales: Richard Poyant
Date: 10.27.2014
Designer: PJM

Note:
This is an original unpublished drawing created by Poyant Signs, Inc. It is submitted for your personal use in connection with a project being planned for you by Poyant Signs, Inc. It is not to be shown to anyone outside your organization, nor is it to be reproduced, copied or exhibited in any fashion until transferred.

Revisions:

- 10.29.14 PJM (monument style)
- 11.25.14 PJM (smaller overall)
- 11.26.14 ST (larger cabinet & message)
- 12.03.14 PJM (smaller overall)
- 12.23.14 PJM (New Option)





This sign is intended to be installed in accordance with the requirements of Article 600 of the National Electrical Code and / or other applicable local codes. This includes proper grounding and bonding of the sign.

Approved By:

Date:

Monument Sign
Option D

Conceptual Design

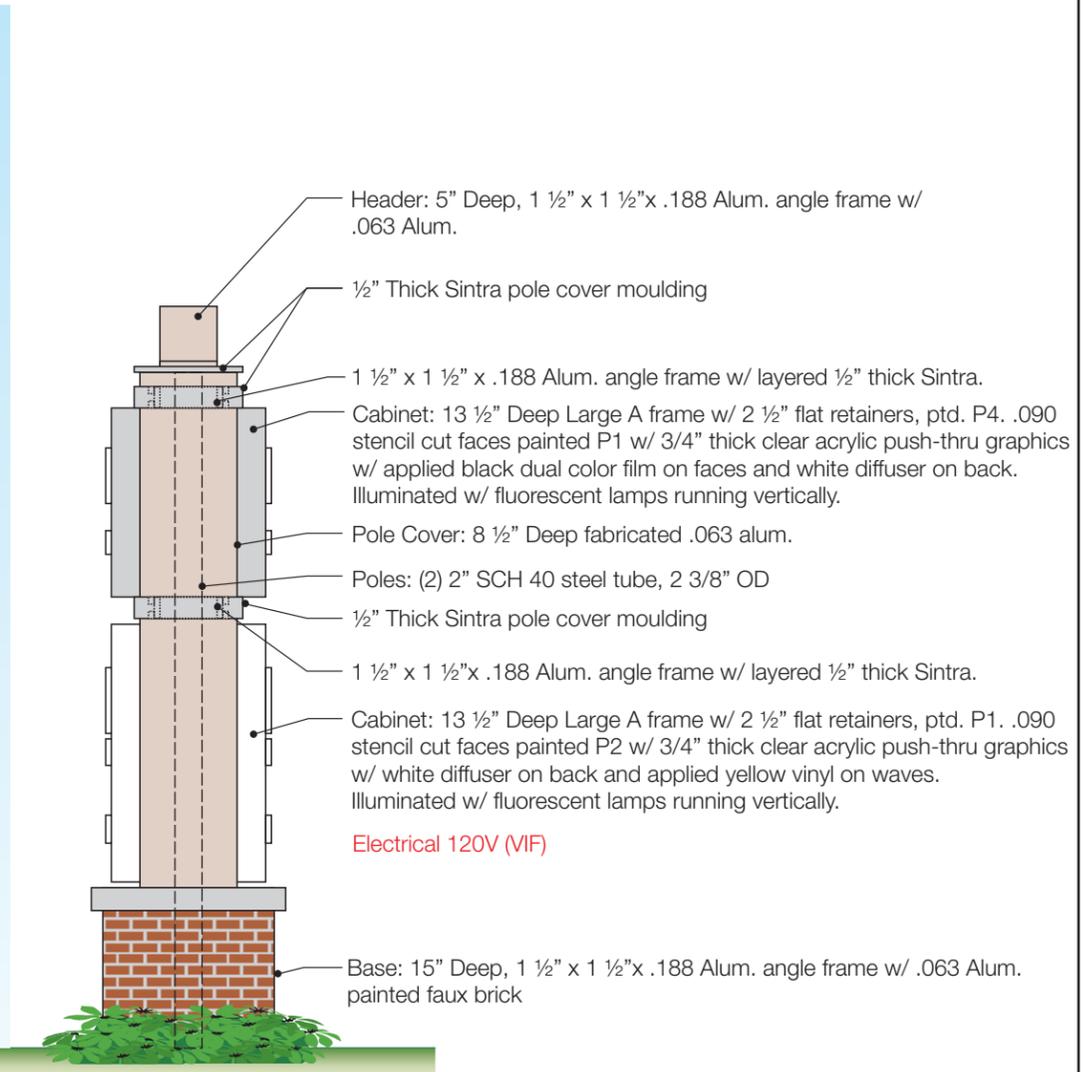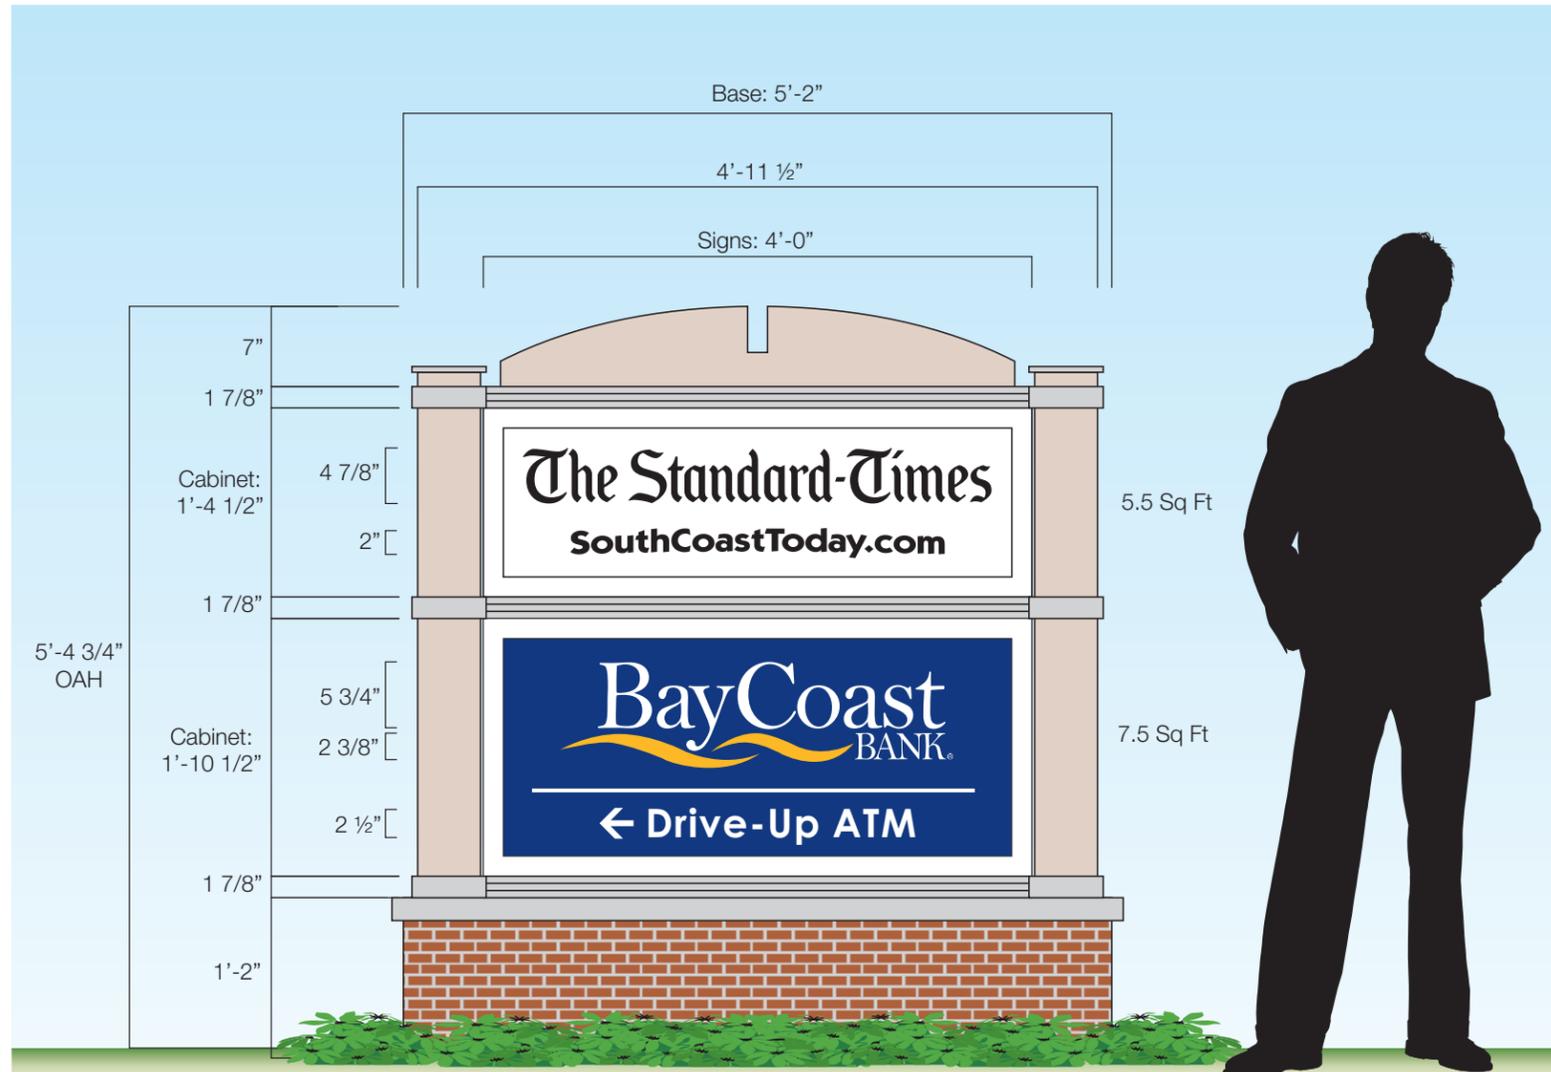

A Sign Elevation - Front View
Scale: 3/4"=1'-0"

B Sign Elevation - Side View
Scale: 3/4"=1'-0"

Night view on page 2 of 2.

Specifications

Qty = 1 Total: 13.0 Sq Ft

Double Face Internally Illuminated Monument Sign

Colors & Materials

Paint

- P1 White, Satin Finish
- P2 Blue To Match PMS 288 C, Satin Finish
- P3 Color to complement or match building, (TBD) Satin Finish
- P4 Akzo Nobel Brushed Aluminum

Vinyl

- Golden Yellow, 3M 3630-125 (To Match PMS 1235 C)

BayCoast Bank

Elm Street
New Bedford, MA

Project: 10359

Sales: Richard Poyant
Date: 10.27.2014
Designer: PJM

Note:
This is an original unpublished drawing created by Poyant Signs, Inc. It is submitted for your personal use in connection with a project being planned for you by Poyant Signs, Inc. It is not to be shown to anyone outside your organization, nor is it to be reproduced, copied or exhibited in any fashion until transferred.

Revisions:

- 10.29.14 PJM (monument style)
- 11.25.14 PJM (smaller overall)
- 11.26.14 ST (larger cabinet & message)
- 12.03.14 PJM (smaller overall)



This sign is intended to be installed in accordance with the requirements of Article 600 of the National Electrical Code and / or other applicable local codes. This includes proper grounding and bonding of the sign.

Approved By:

Date:

Monument Sign
Option D

Conceptual Design



A Night View
Scale: 3/4"=1'-0"

BayCoast Bank

Elm Street
New Bedford, MA

Project: 10359

Sales: Richard Poyant
Date: 10.27.1014
Designer: PJM

Note:
This is an original unpublished drawing created by Poyant Signs, Inc. It is submitted for your personal use in connection with a project being planned for you by Poyant Signs, Inc. It is not to be shown to anyone outside your organization, nor is it to be reproduced, copied or exhibited in any fashion until transferred.

Revisions:

- 12.15.14 PJM (New Option)
- 12.23.14 PJM (New Option)




This sign is intended to be installed in accordance with the requirements of Article 600 of the National Electrical Code and / or other applicable local codes. This includes proper grounding and bonding of the sign.

Approved By:

Date:

Pylon Sign

Conceptual Design
Option E

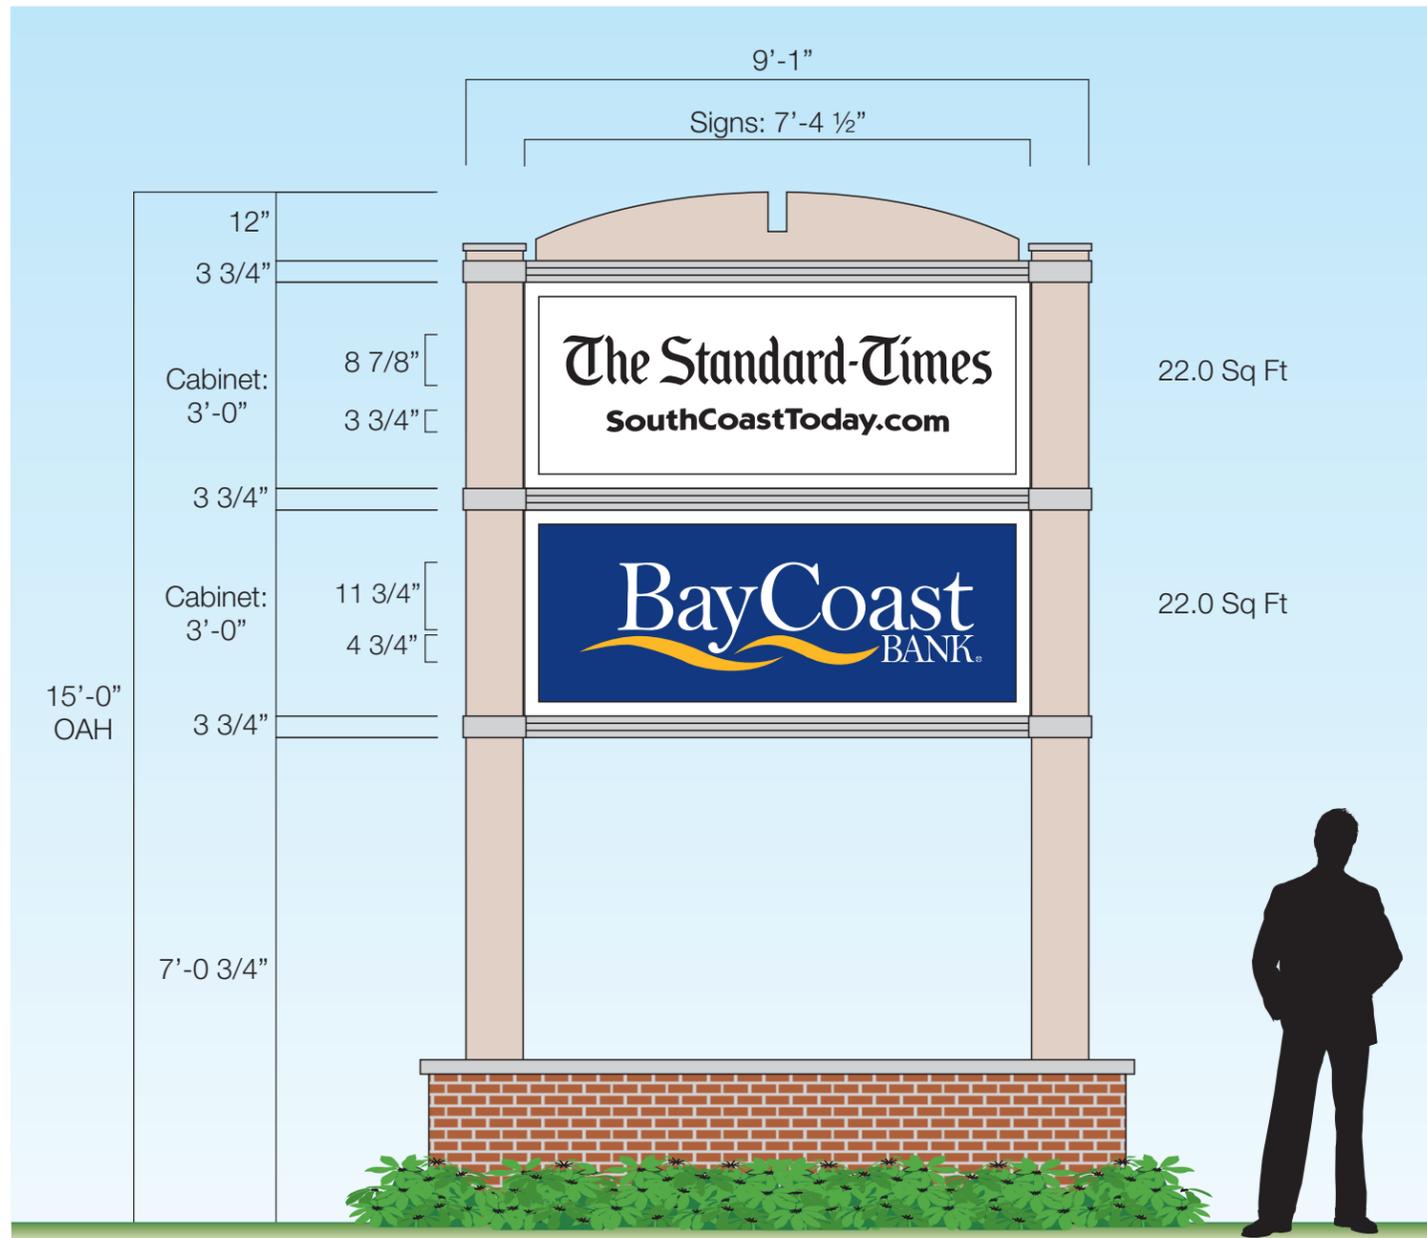

A Sign Elevation - Front View
Scale: 3/8"=1'-0"

Night view on page 2 of 2.

Specifications

Qty = 1 Total: 44.0 Sq Ft

Double Face Internally Illuminated Pylon Sign


Colors & Materials

Paint

- P1 White, Satin Finish
- P2 Blue To Match PMS 288 C, Satin Finish
- P3 Color to complement or match building, (TBD) Satin Finish
- P4 Akzo Nobel Brushed Aluminum

Vinyl

- Golden Yellow, 3M 3630-125 (To Match PMS 1235 C)

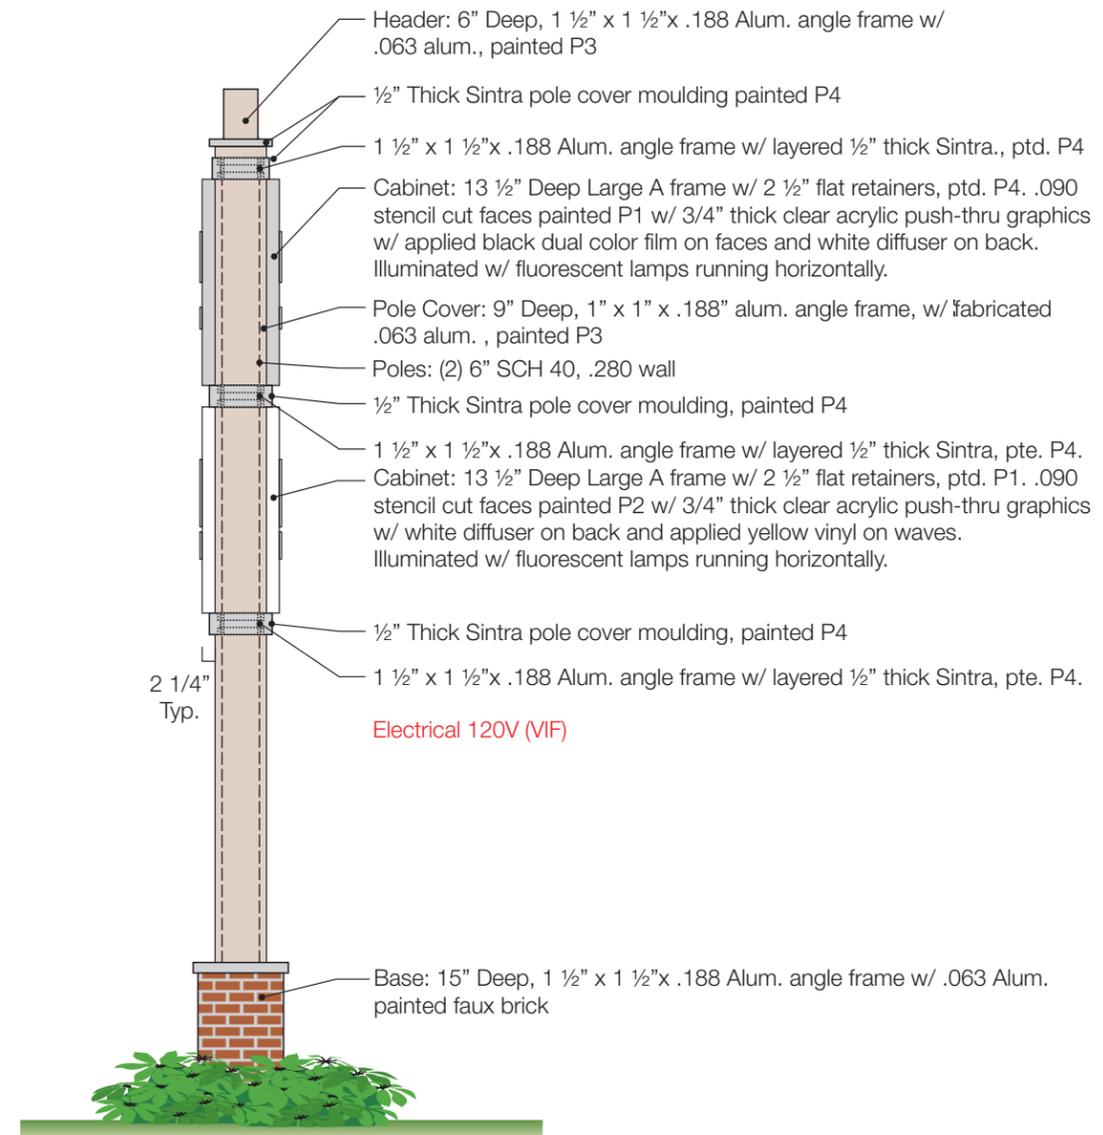

B Sign Elevation - Side View
Scale: 3/8"=1'-0"

BayCoast Bank

Elm Street
New Bedford, MA

Project: 10359

Sales: Richard Poyant
Date: 10.27.1014
Designer: PJM

Note:
This is an original unpublished drawing created by Poyant Signs, Inc. It is submitted for your personal use in connection with a project being planned for you by Poyant Signs, Inc. It is not to be shown to anyone outside your organization, nor is it to be reproduced, copied or exhibited in any fashion until transferred.

Revisions:

- 12.15.14 PJM (New Option)
- 12.23.14 PJM (New Option)



This sign is intended to be installed in accordance with the requirements of Article 600 of the National Electrical Code and / or other applicable local codes. This includes proper grounding and bonding of the sign.

Approved By: _____

Date: _____

Pylon Sign


Conceptual Design
Option E



A Night View
Scale: 3/8"=1'-0"



A South Elevation - Front View
Scale: 1/4"=1'-0"

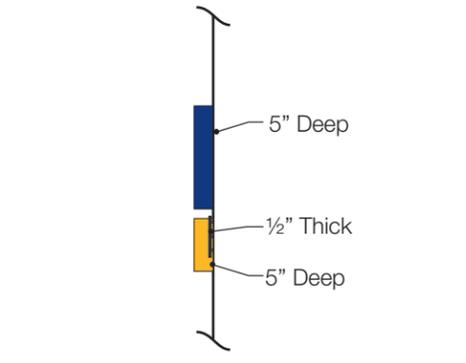

B Sign Elevation - Side View
Scale: 1/4"=1'-0"

Specifications

Qty: 1 48.86 Sq Ft

Letter Set

- BayCoast: 5" Deep face-lit channel letters w/.040 alum returns painted blue w 1" blue trim cap. 3/16" Thick white acrylic faces w/ applied dual color vinyl. Illuminated w/ white LEDs. Letters will appear blue during the day and illuminate as white at night.
- Wavest: 5" Deep face-lit channels w/.040 alum returns painted yellow w 1" yellow trim cap. 3/16" Thick white acrylic faces w/ applied yellow translucent vinyl. Illuminated w/ white LEDs.
- Bank: Non-illuminated 1/2" Thick FCO acrylic letters painted blue. Stud mounted to wall, 1/4" long spacers.

ST3B - Relocate two non-illuminated letter sets to upper building fascia



C Photo Comp - Proposed South Elevation
Not to Scale



D Photo - Existing South Elevation
Not to Scale



125 Samuel Bernet Boulevard
New Bedford, MA 02745
800.544.0961 | poyant signs.com

BayCoast Bank

Elm Street
New Bedford, MA

Project: 10359

Sales: Richard Poyant
Date: 10.27.2014
Designer: PJM

Note:
This is an original unpublished drawing created by Poyant Signs, Inc. It is submitted for your personal use in connection with a project being planned for you by Poyant Signs, Inc. It is not to be shown to anyone outside your organization, nor is it to be reproduced, copied or exhibited in any fashion until transferred.

Revisions:

- 10.29.14 PJM
- 11.03.14 PJM (new letterset)
- 11.25.14 PJM (new option)
- 11.26.14 ST (Moving Existing "The Standard Times" Sign Up)



This sign is intended to be installed in accordance with the requirements of Article 600 of the National Electrical Code and / or other applicable local codes. This includes proper grounding and bonding of the sign.

Approved By:

Date:

Relocation of Existing Letter Set and New Letter Set
Conceptual Design

South Elevation

BayCoast Bank

Elm Street
New Bedford, MA

Project: 10359

Sales: Richard Poyant
Date: 10.27.2014
Designer: PJM

Note:
This is an original unpublished drawing created by Poyant Signs, Inc. It is submitted for your personal use in connection with a project being planned for you by Poyant Signs, Inc. It is not to be shown to anyone outside your organization, nor is it to be reproduced, copied or exhibited in any fashion until transferred.

Revisions:

10.29.14 PJM



This sign is intended to be installed in accordance with the requirements of Article 600 of the National Electrical Code and / or other applicable local codes. This includes proper grounding and bonding of the sign.

Approved By:

Date:

New Letter Set
Conceptual Design

East Elevation

Facade: 26'-8" (VIF)

13'-5 3/4"




Facade:
5'-5"
(VIF)

3'-7 1/2"

"B": 2'-3"

"B": 10 7/8"

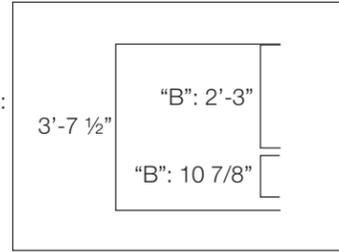


A East Elevation ST4A- Front View
Scale: 1/4"=1'-0"

Specifications

Qty: 1 48.86 Sq Ft

Letter Set

- BayCoast: 5" Deep face-lit channel letters w/.040 alum returns painted blue w 1" blue trim cap. 3/16" Thick white acrylic faces w/ applied dual color vinyl. Illuminated w/ white LEDs. Letters will appear blue during the day and illuminate as white at night.
- Wavest: 5" Deep face-lit channels w/.040 alum returns painted yellow w 1" yellow trim cap. 3/16" Thick white acrylic faces w/ applied yellow translucent vinyl. Illuminated w/ white LEDs.
- Bank: Non-illuminated 1/2" Thick FCO acrylic letters painted blue. Stud mounted to wall, 1/4" long spacers.

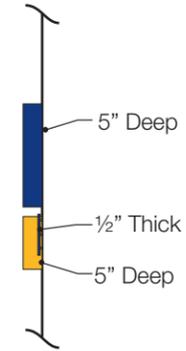

B Sign Elevation - Side View
Scale: 1/4"=1'-0"



C Photo Comp - Proposed East Elevation
Not to Scale



D Photo - Existing East Elevation
Not to Scale

BayCoast Bank

Elm Street
New Bedford, MA

Project: 10359

Sales: Richard Poyant
Date: 10.27.2014
Designer: PJM

Note:
This is an original unpublished drawing created by Poyant Signs, Inc. It is submitted for your personal use in connection with a project being planned for you by Poyant Signs, Inc. It is not to be shown to anyone outside your organization, nor is it to be reproduced, copied or exhibited in any fashion until transferred.

Revisions:

- 10.29.14 PJM
- 10.29.14 PJM (new sign)
- 11.25.14 PJM (larger)
- 11.26.14 ST (message)




This sign is intended to be installed in accordance with the requirements of Article 600 of the National Electrical Code and / or other applicable local codes. This includes proper grounding and bonding of the sign.

Approved By:


Date:

Wall Mounted Directional Sign
Conceptual Design

West Elevation

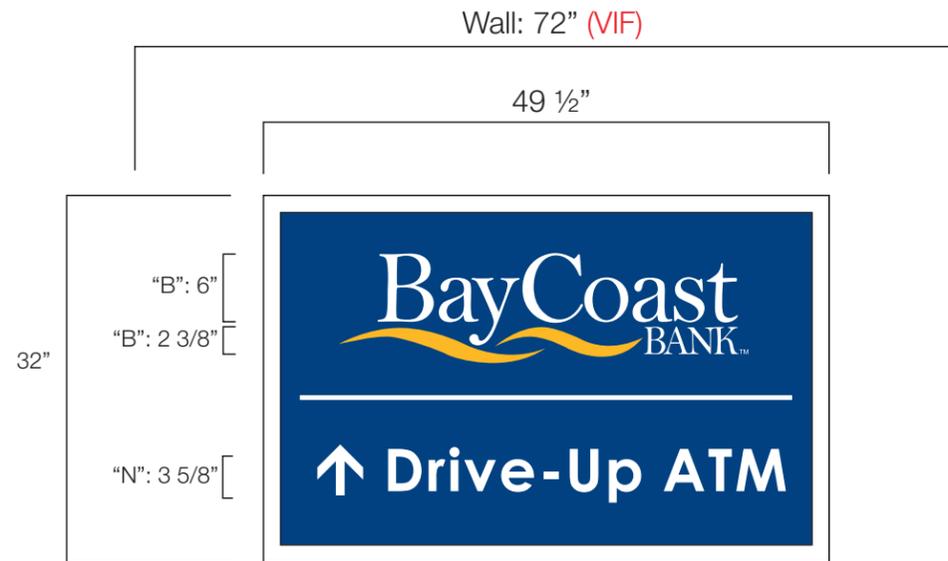

A West Elevation, ST7A - Front View
Scale: 3/4"=1'-0"

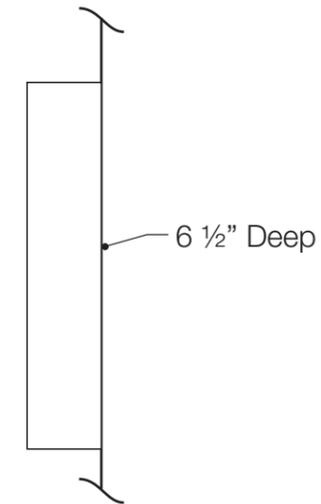

B Sign Elevation - Side View
Scale: 3/4"=1'-0"

Specifications

Qty: 1 10.66 Sq Ft

Internally Illuminated Wall Mounted Directional Sign

- 6 1/2" Deep Type 3 frame.
- 3/16" Thick white Lexan faces w/ applied translucent vinyl graphics.
- Sides and 1 1/2" flat retainers painted blue.
- Illuminated w/ fluorescent lamps running horizontally.
- **Electrical 120V VIF.**

ST7A



C Photo Comp - Proposed West Elevation
Not to Scale



D Photo - Existing West Elevation
Not to Scale

BayCoast Bank

Elm Street
New Bedford, MA

Project: 10359

Sales: Richard Poyant
Date: 10.27.2014
Designer: PJM

Note:
This is an original unpublished drawing created by Poyant Signs, Inc. It is submitted for your personal use in connection with a project being planned for you by Poyant Signs, Inc. It is not to be shown to anyone outside your organization, nor is it to be reproduced, copied or exhibited in any fashion until transferred.

Revisions:

12.03.14 PJM (new entrance elevation)



This sign is intended to be installed in accordance with the requirements of Article 600 of the National Electrical Code and / or other applicable local codes. This includes proper grounding and bonding of the sign.

Approved By:

Date:

Vinyl Graphics for Main Entrance Doors
Conceptual Design

South Elevation



Specifications

Qty: 1 of Each 2.97 Sq Ft

Letter Set

Vinyl Graphics for Main Entrance Doors

- White opaque vinyl applied to first surface of glass.

Colors & Materials

Vinyl

White, 3M 7725-10

A South Elevation - Front View; Flattened
Scale: 1/2"=1'-0"



B Photo Comp - Proposed South Elevation
Not to Scale



C Photo - Existing South Elevation
Not to Scale

