


DRIVEWAY REQUIREMENT 13' MIN 18' MAX

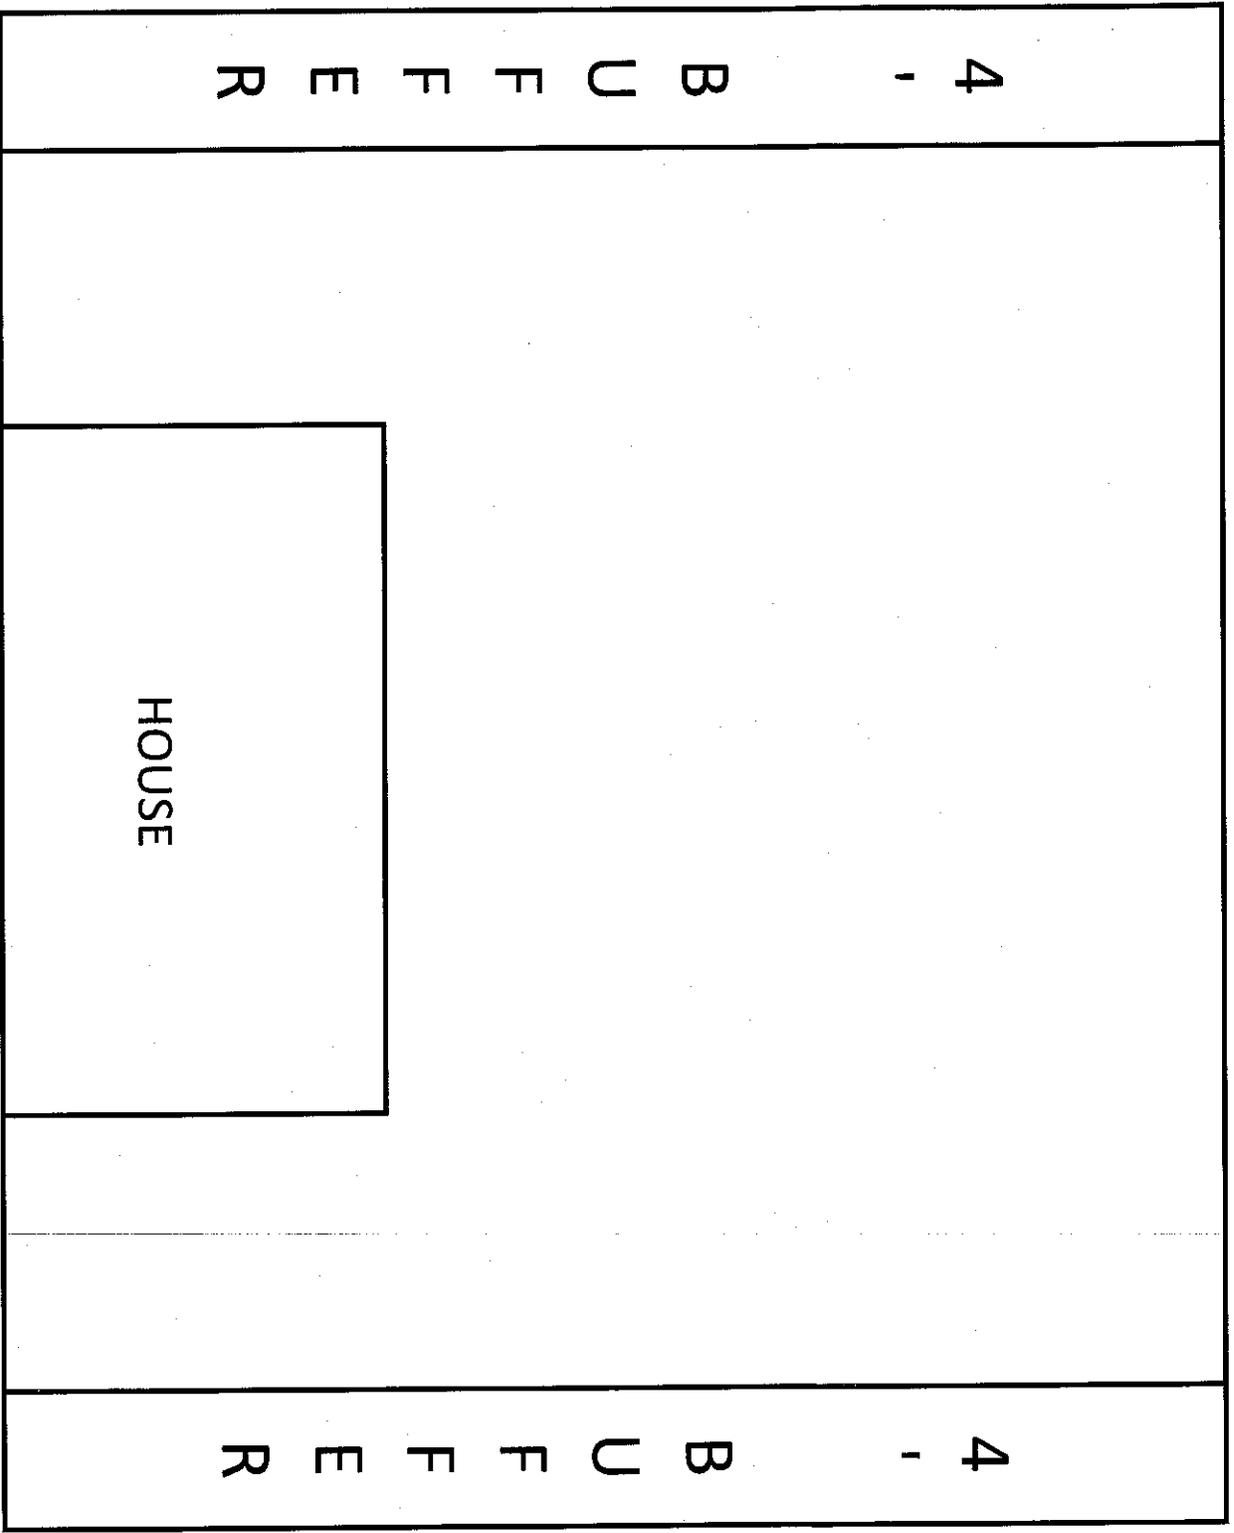

ADDRESS: _____