


Proposed location of the new HVAC unit:

- Services 1/3 of the museum
- Nested in between the Bourne & Wood Buildings
- Goal to complete by May '16

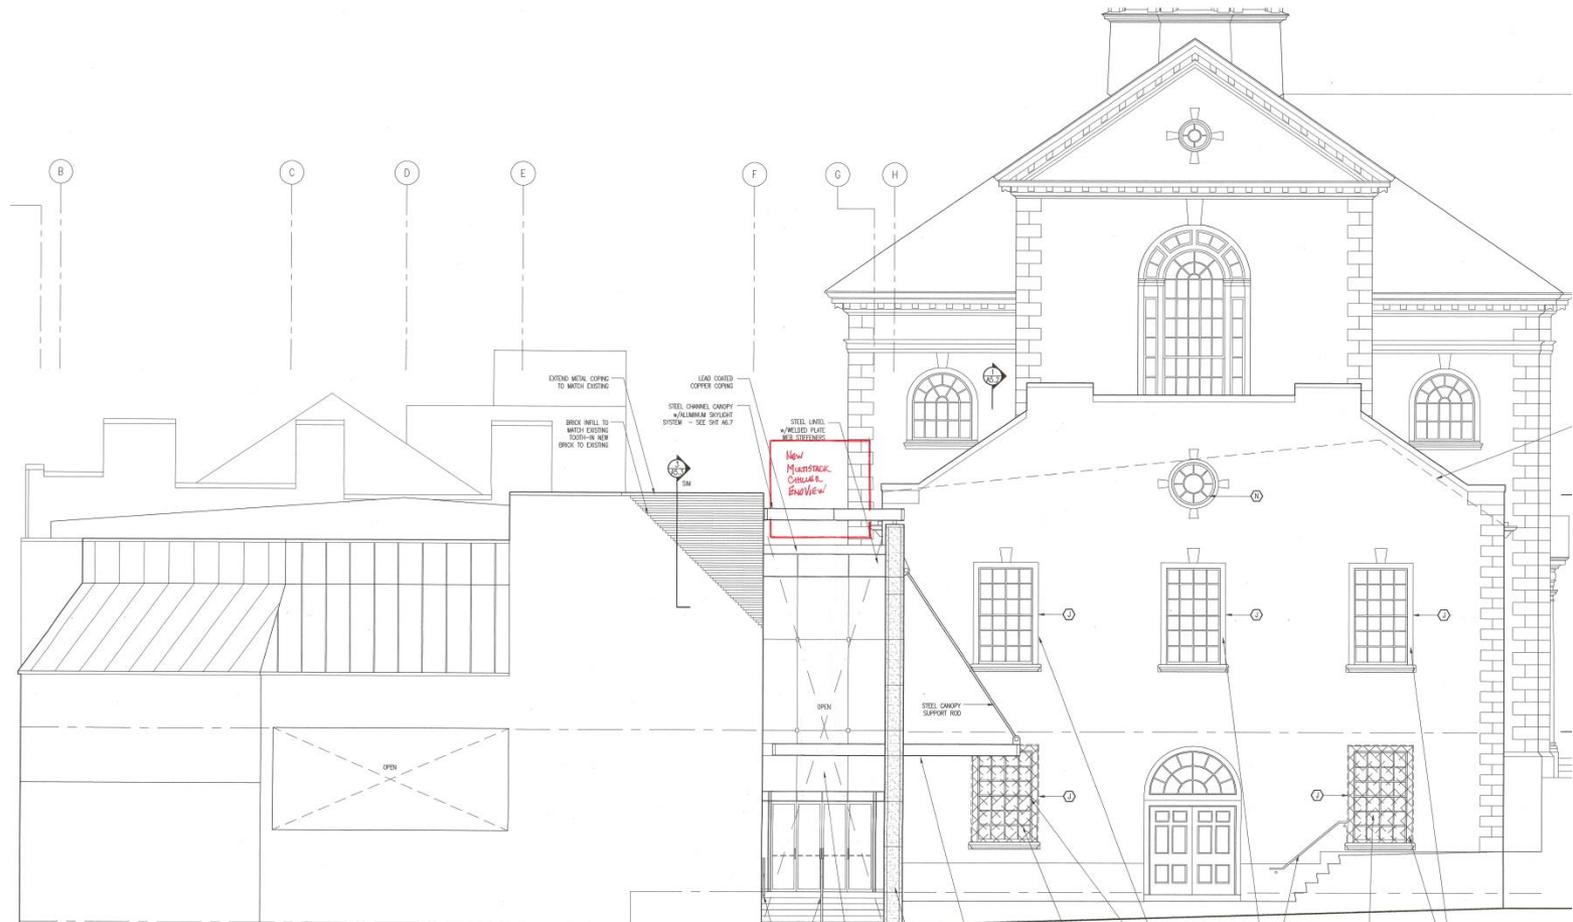

Bourne Building Courtyard and Cap't Paul Cuffe Park

- Working w NBDPI, Page Const & MVG
- Complete by May '16

Scope

- Fence the perimeter
- Rework decorative brick on CPCP
- Add canopy over Union St doorway
- Use Sundial west wall for display
- Align old rubble wall w WJEC south face
- Add stairs to link CPCP & BBC
- Remove HVAC unit
- Raise grade on JCH to height of portico
- Continue terraced wall & fence along JCH
- Create green space on BBC
- Add formal staircase off the BB into BBC
- Add sculpture in the BBC
- Light faces of the BB and WJEC

