



## Sidewalk Café Permit Application

Return completed application, supporting documentation, and application fee to:  
City of New Bedford-Planning Department Room 303 at City Hall. For assistance,  
Please call (508) 979-1488

### Applicant Information TRIO CAFE + LOUNGE

Date: 4/29/16  
Restaurant Owner: Sandra Rodrigues <sup>+TONY</sup>  
Restaurant Address: 418 RIVET ST  
Telephone: 508-9840000 Fax: TRIO NEW BEDFORD@gmail.com  
Requested Number of Outdoor: Tables: 8 Chairs: 32

| Permit Type                         |                   |
|-------------------------------------|-------------------|
| <input type="checkbox"/>            | New Permit (\$25) |
| <input checked="" type="checkbox"/> | W/alcohol (\$50)  |
| CASE 17-16                          |                   |

### Required Materials (Applications will not be accepted without the following)

- Copy of a valid restaurant license.
- Copy of a current certificate of insurance, naming the City of New Bedford as additional insured.
- A layout, drawn to scale on 8.5 x 11" paper, which accurately depicts the dimensions of the existing sidewalk area and adjacent private property, the proposed location of the sidewalk café, size and number of tables, chairs, steps, planters, and umbrellas, location of doorways, trees, parking meters, bus shelters, sidewalk benches, trash receptacles, and any other sidewalk obstructions, either existing or proposed, within the pedestrian area. *same as last year*
- Photographs, drawings, or manufacturer's brochures describing the appearance and dimensions of all tables, chairs, umbrellas or other objects related to the sidewalk Café. *same as last year*
- Signed Hold Harmless Agreement
- A Non-refundable application fee
- New permit - \$25
- New Permit W/alcohol expansion \$50

If this application is approved, I hereby agree to abide by all the relevant City regulations pertaining to the installation of sidewalk cafes, including but not limited to Chapter 15 Article VI Sec. 15-100 of the City Code of Ordinances.

Signature – Restaurant Owner Sandra Rodrigues

PLANNING  
MAY 10 2016  
DEPARTMENT


### Official Use Only

Review date: 5/10/16 All materials submitted: yes Liquor License:   
Signature: Constance Fee: 50

# Case #17-16-Trio Café & Lounge

418 Rivet Street

## Sidewalk Café Site Plan

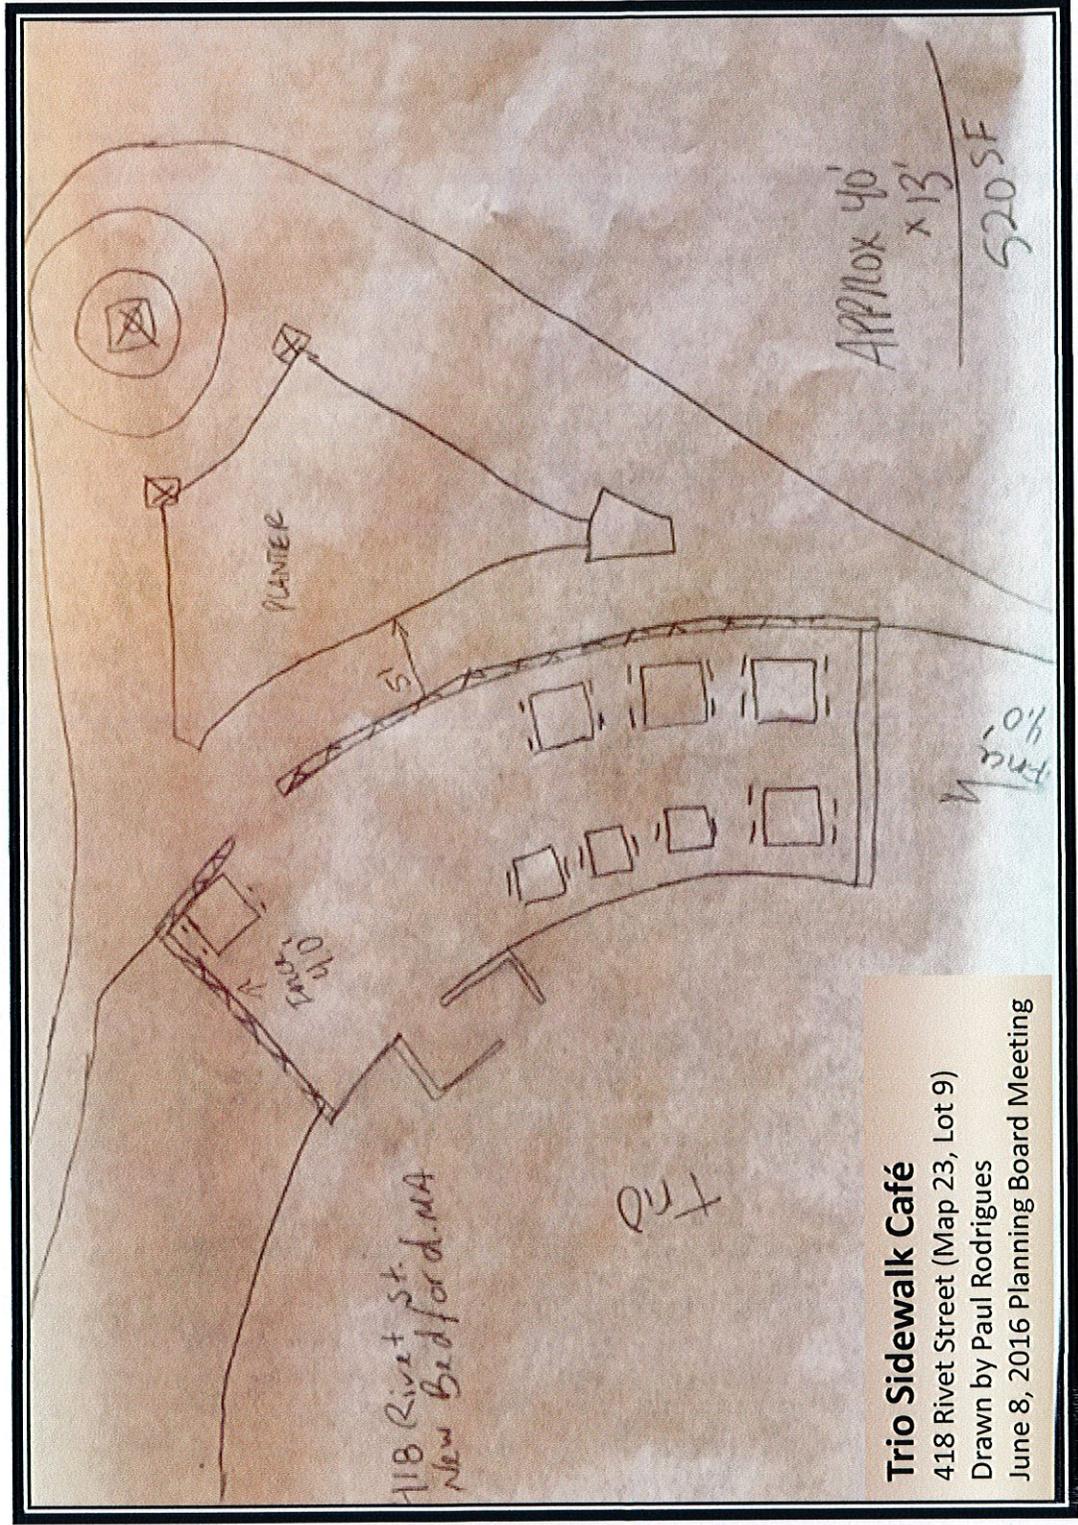

### Trio Sidewalk Café


418 Rivet Street (Map 23, Lot 9)

Drawn by Paul Rodrigues


June 8, 2016 Planning Board Meeting



CR 17-16

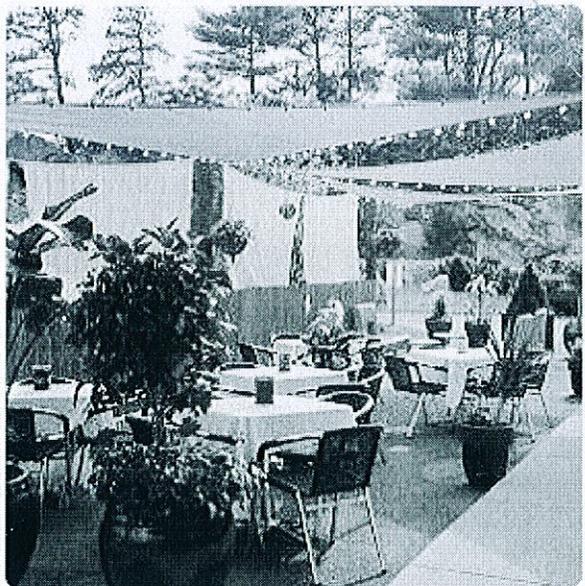

CASE 17-16

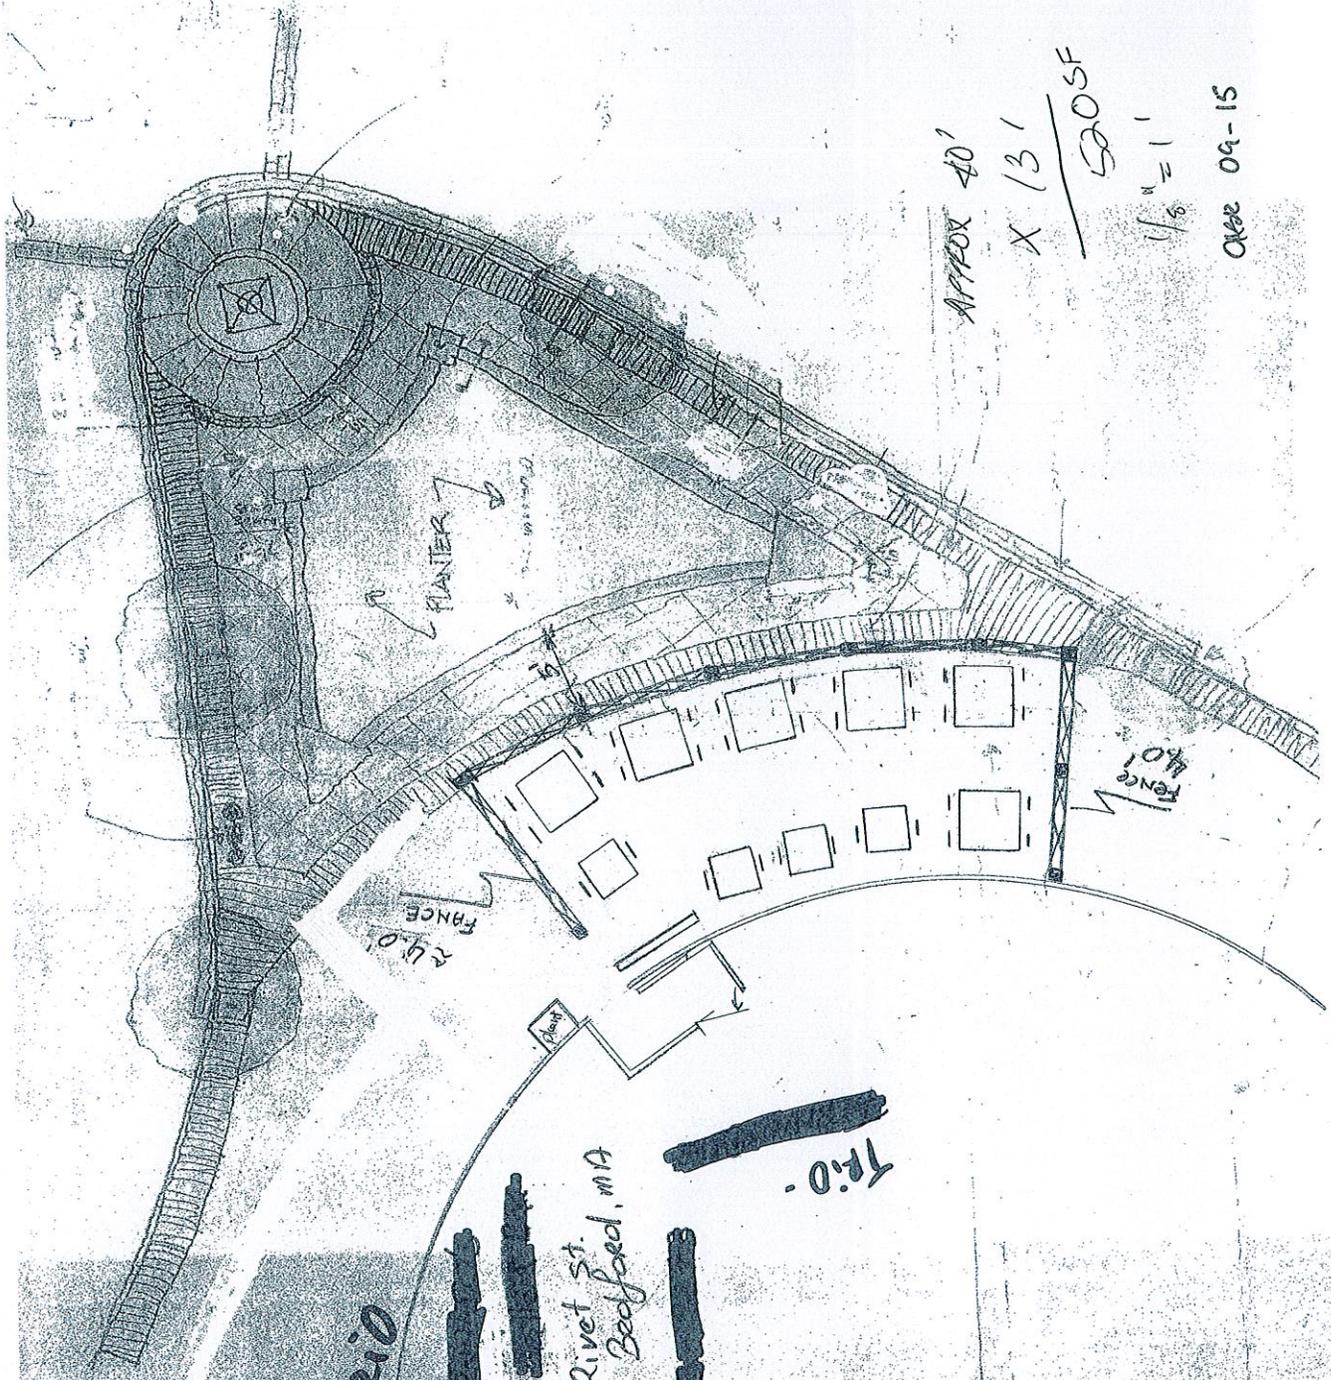

APPROX 40'

X 13'

520 SF

1/8" = 1'

DATE 09-15

TRIO

418 Rivet St.  
New Bedford, MA

TRIO