

**ADDENDUM NO. 1  
to the Contract Documents for**

**New Bedford Fort Rodman-Fort Taber Military Museum Exterior Lighting**

**New Bedford, Massachusetts**

Mount Vernon Group Inc.  
47 North Second St  
New Bedford, MA 02740

Addendum Date: October 27, 2014

---

**TO ALL BIDDERS AND SUB-BIDDERS**

This Addendum modifies, amends, and supplements designated parts of the Contract Documents for New Bedford Fort Rodman-Fort Taber Military Museum Exterior Lighting, New Bedford, Massachusetts set dated October 16, 2014 and is hereby made a part thereof by reference and shall be as binding as though inserted in its entirety in the locations designated hereunder. It shall be the responsibility of each General Bidder and all Filed Sub-Bidders to notify all sub-contractors and suppliers he/she proposes to use for the various parts of the works, of any changes or modifications contained in this Addendum. No claims for additional compensation because of the lack of knowledge of the contents of this Addendum will be considered.

---

THE NUMBER OF THIS ADDENDUM MUST BE INSERTED IN PARAGRAPH B. OF THE "FORM FOR SUB-BID" AND IN PARAGRAPH B. OF THE "FORM FOR GENERAL BID"

THIS ADDENDUM CONSISTS OF PAGES NUMBERED: **AD1-1** through **AD1-1**

THIS ADDENDUM CONSISTS OF DRAWINGS: N/A.

THIS ADDENDUM CONSISTS OF SKETCHES: SKE-1. SKE-2

THIS ADDENDUM CONSISTS OF SPECIFICATIONS: N/A.


**CHANGES TO THE PROJECT MANUAL**

**SECTION 00 00 00 -1 – City of New Bedford Front End Documents**

ITEM 01 INVITATION TO BID:  
Paragraph 2, delete \$32,000.00 in it's entirety  
And replace with:  
**\$39,000.00**

**GENERAL**

ITEM 01 See attached Electrical Sketches, SKE-1 and SKE-2

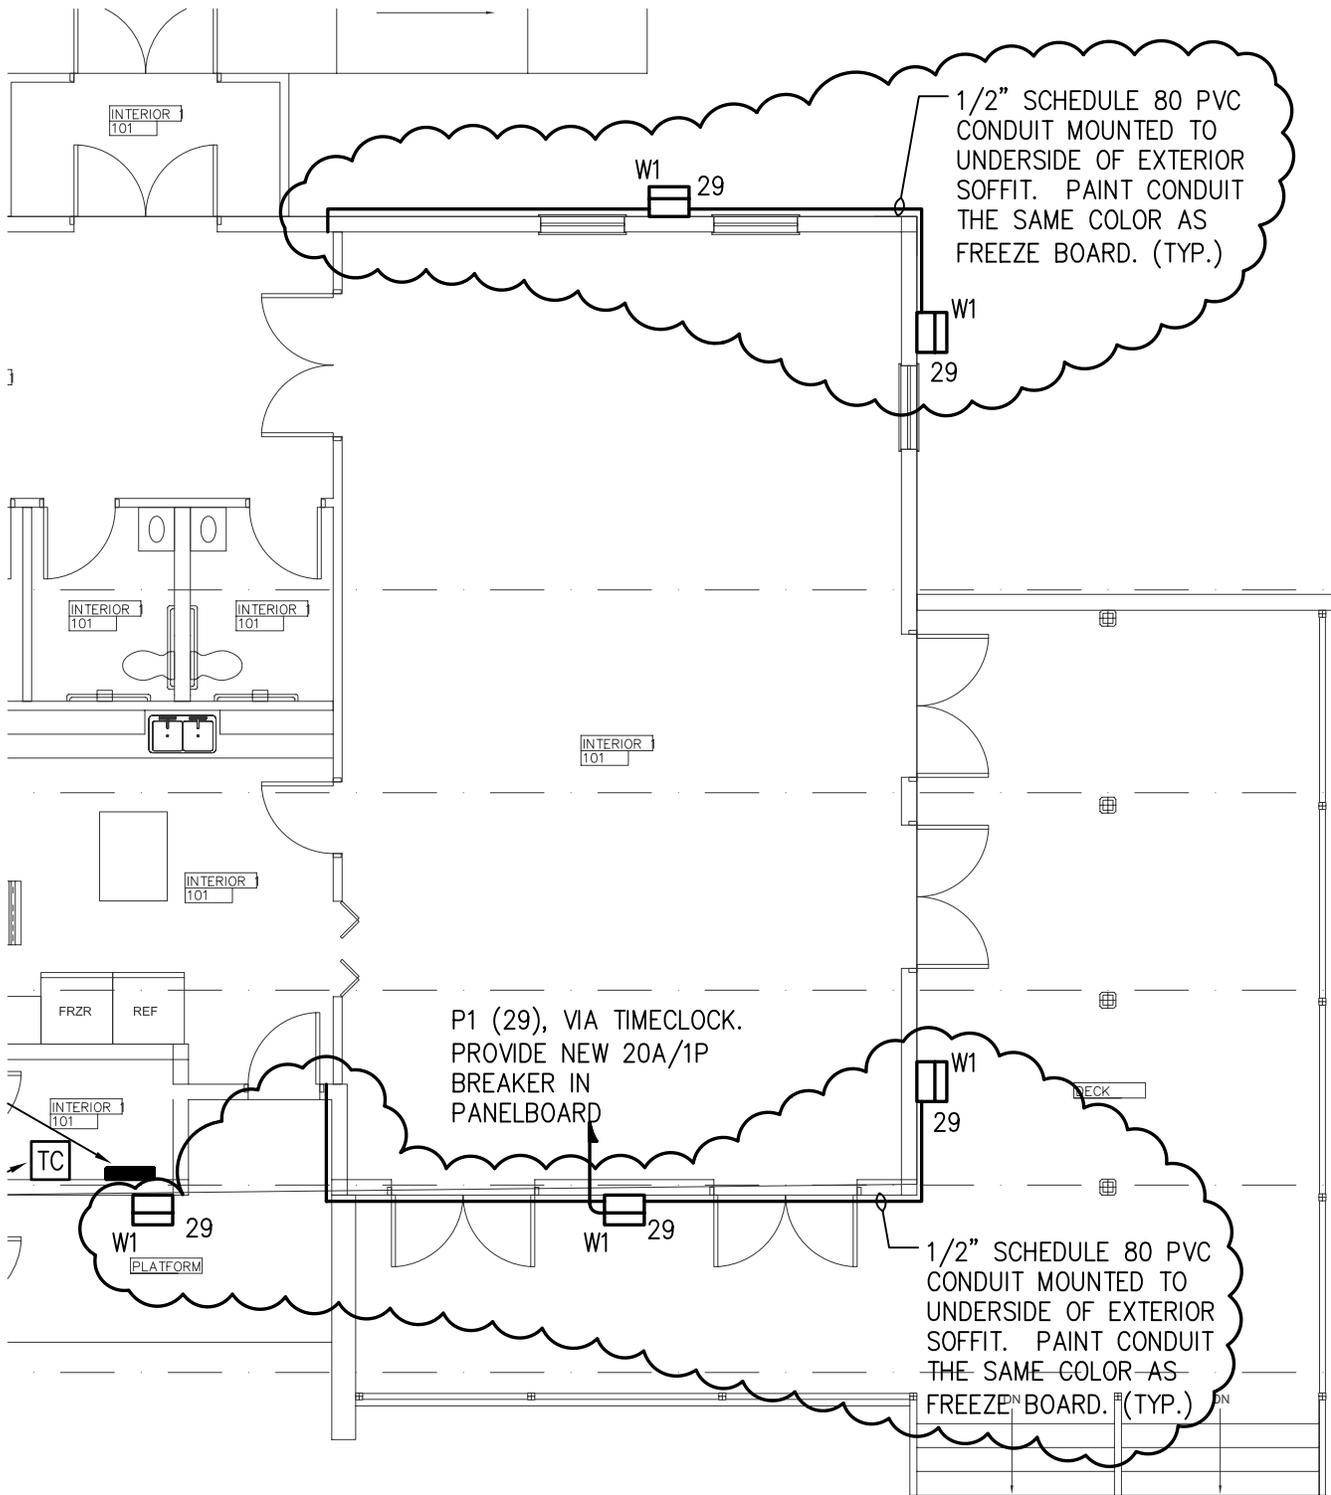

Mount Vernon Group Architects  
 200 Harvard Mill Square, Suite 410  
 Wakefield, MA 01880


781 213 5030 T  
 781 213 5040 F  
 info@mvgarchitects.com E

New Bedford Fort Rodman-Fort Taber  
 Military Museum Exterior Lighting

**JOB NO.** 02014.10  
**SKETCH TITLE** Revised Light Location & Indicated Exterior Conduit  
**REFER TO:** E1.0



**SCALE:** 1/8"=1'-0"  
**DATE** OCTOBER 27, 2014  
**DRAWN BY:** RLB  
**SKETCH NO.** SKE-1R

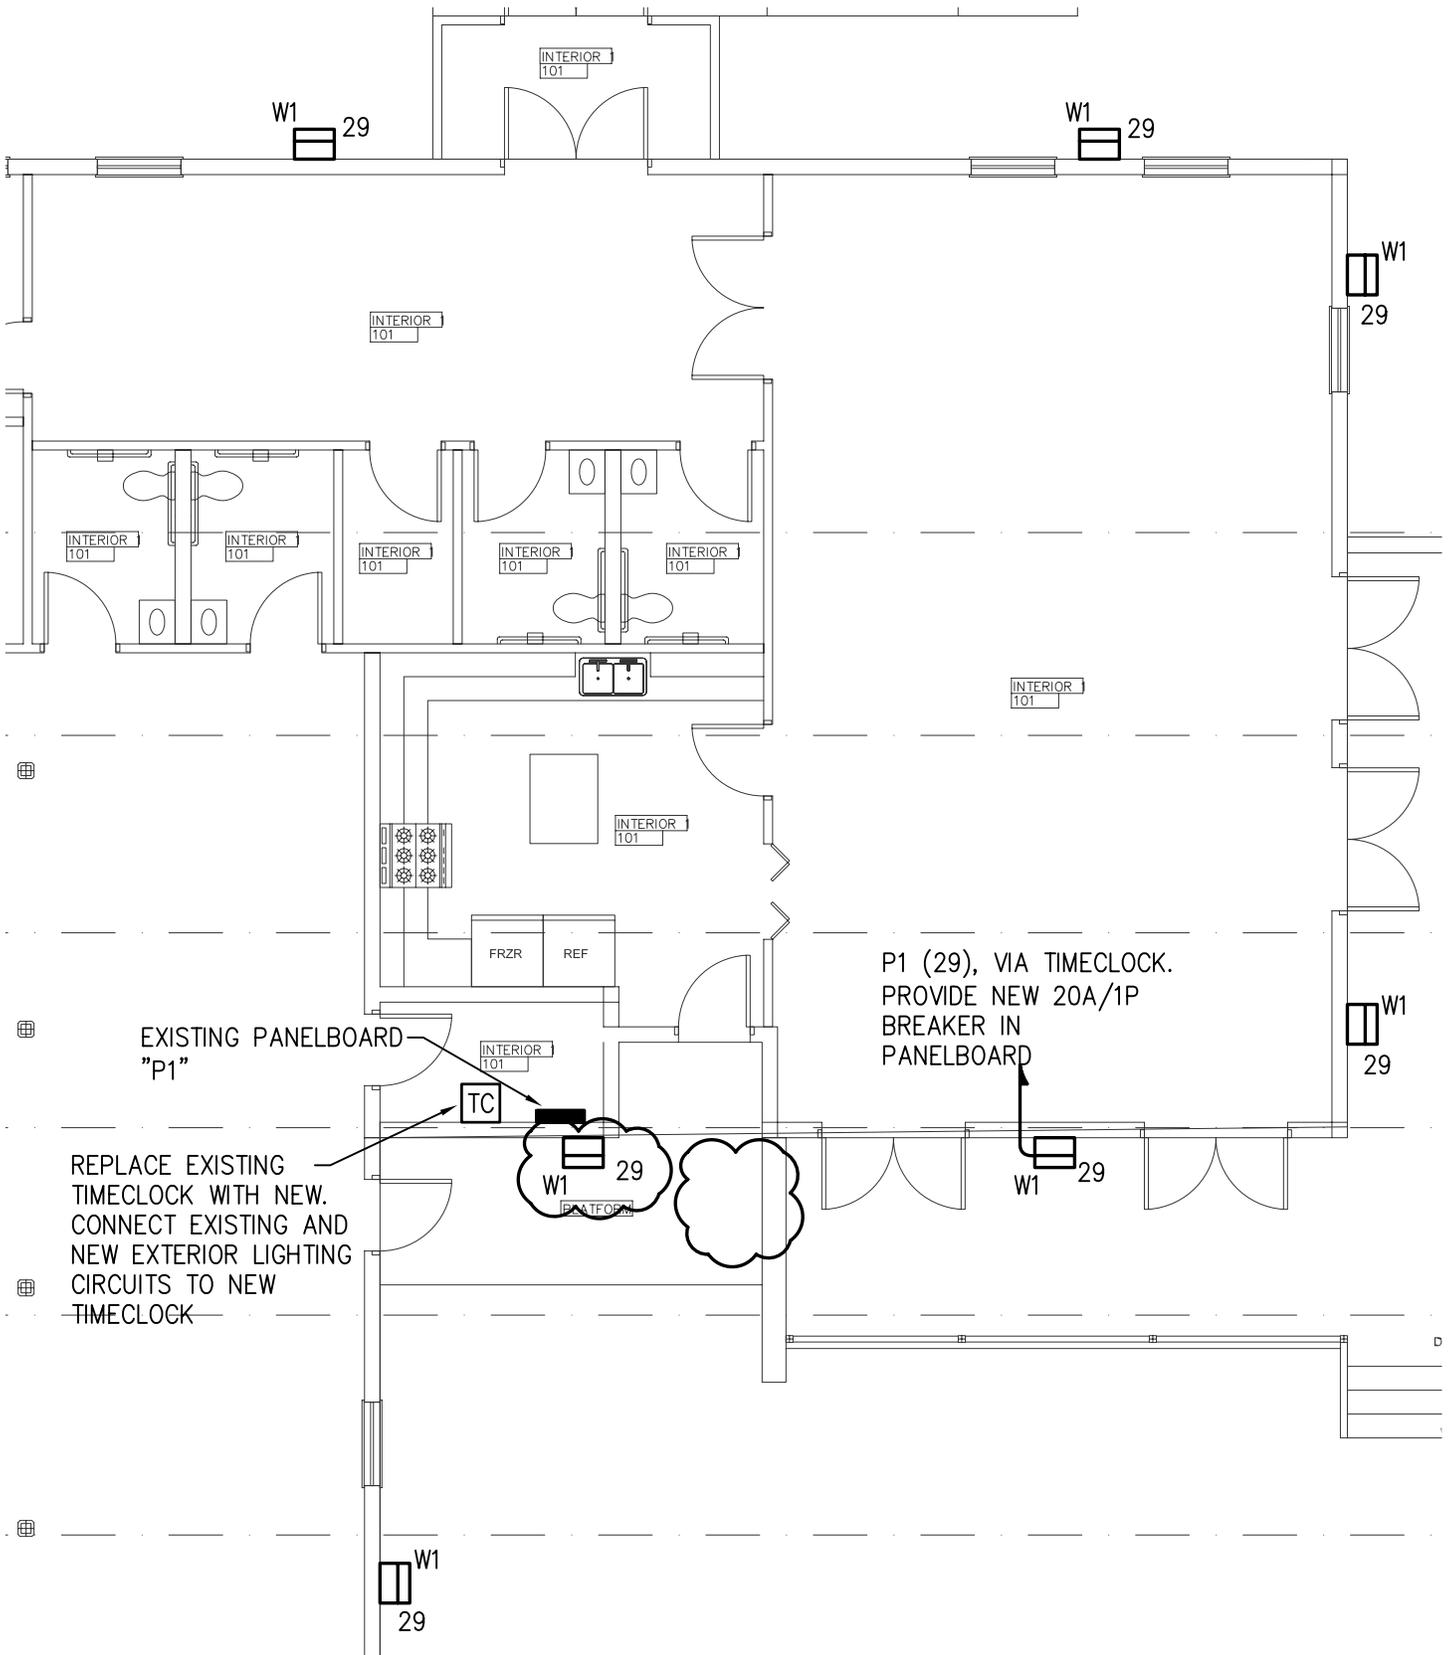

Mount Vernon Group Architects  
 200 Harvard Mill Square, Suite 410  
 Wakefield, MA 01880

781 213 5030 T  
 781 213 5040 F  
 info@mvgarchitects.com E

New Bedford Fort Rodman-Fort Taber  
 Military Museum Exterior Lighting

**JOB NO.** 02014.10  
**SKETCH TITLE** Revised Light Location  
**REFER TO:** E1.0



**SCALE:** 1/8"=1'-0"  
**DATE** OCTOBER 24, 2014  
**DRAWN BY:** RLB  
**SKETCH NO.** SKE-1