

CRAIG A. FIELD  
PROFESSIONAL LAND SURVEYOR  
OCT 7, 2013

**PALMER'S ISLAND**  
IN  
**NEW BEDFORD**  
**MASSACHUSETTS**

**TRAIL AND INVASIVE  
SPECIES CONTROL**

SEPTEMBER 9, 2013

REVISIONS:


NO.	DATE	DESC.
1	10/7/13	CON. COM. COMMENTS
2	10/22/13	RELOCATE PROP. TRAIL
3	12/26/13	REMOVE PROPOSED TRAIL
4	3/27/14	ADD SWITCHGRASS

PREPARED FOR:  
CITY OF NEW BEDFORD  
CITY PLANNING DEPARTMENT  
133 WILLIAM STREET, ROOM 303  
NEW BEDFORD, MA 02740



© 2014 BSC Group, Inc.  
SCALE: 1" = 50'  
0 25 50 100 feet  
FILE: 9524-EXC.DWG  
DWG. NO.:  
JOB. NO.: 8-9524.00  
SHEET 1 OF 1

**NEW BEDFORD HARBOR**

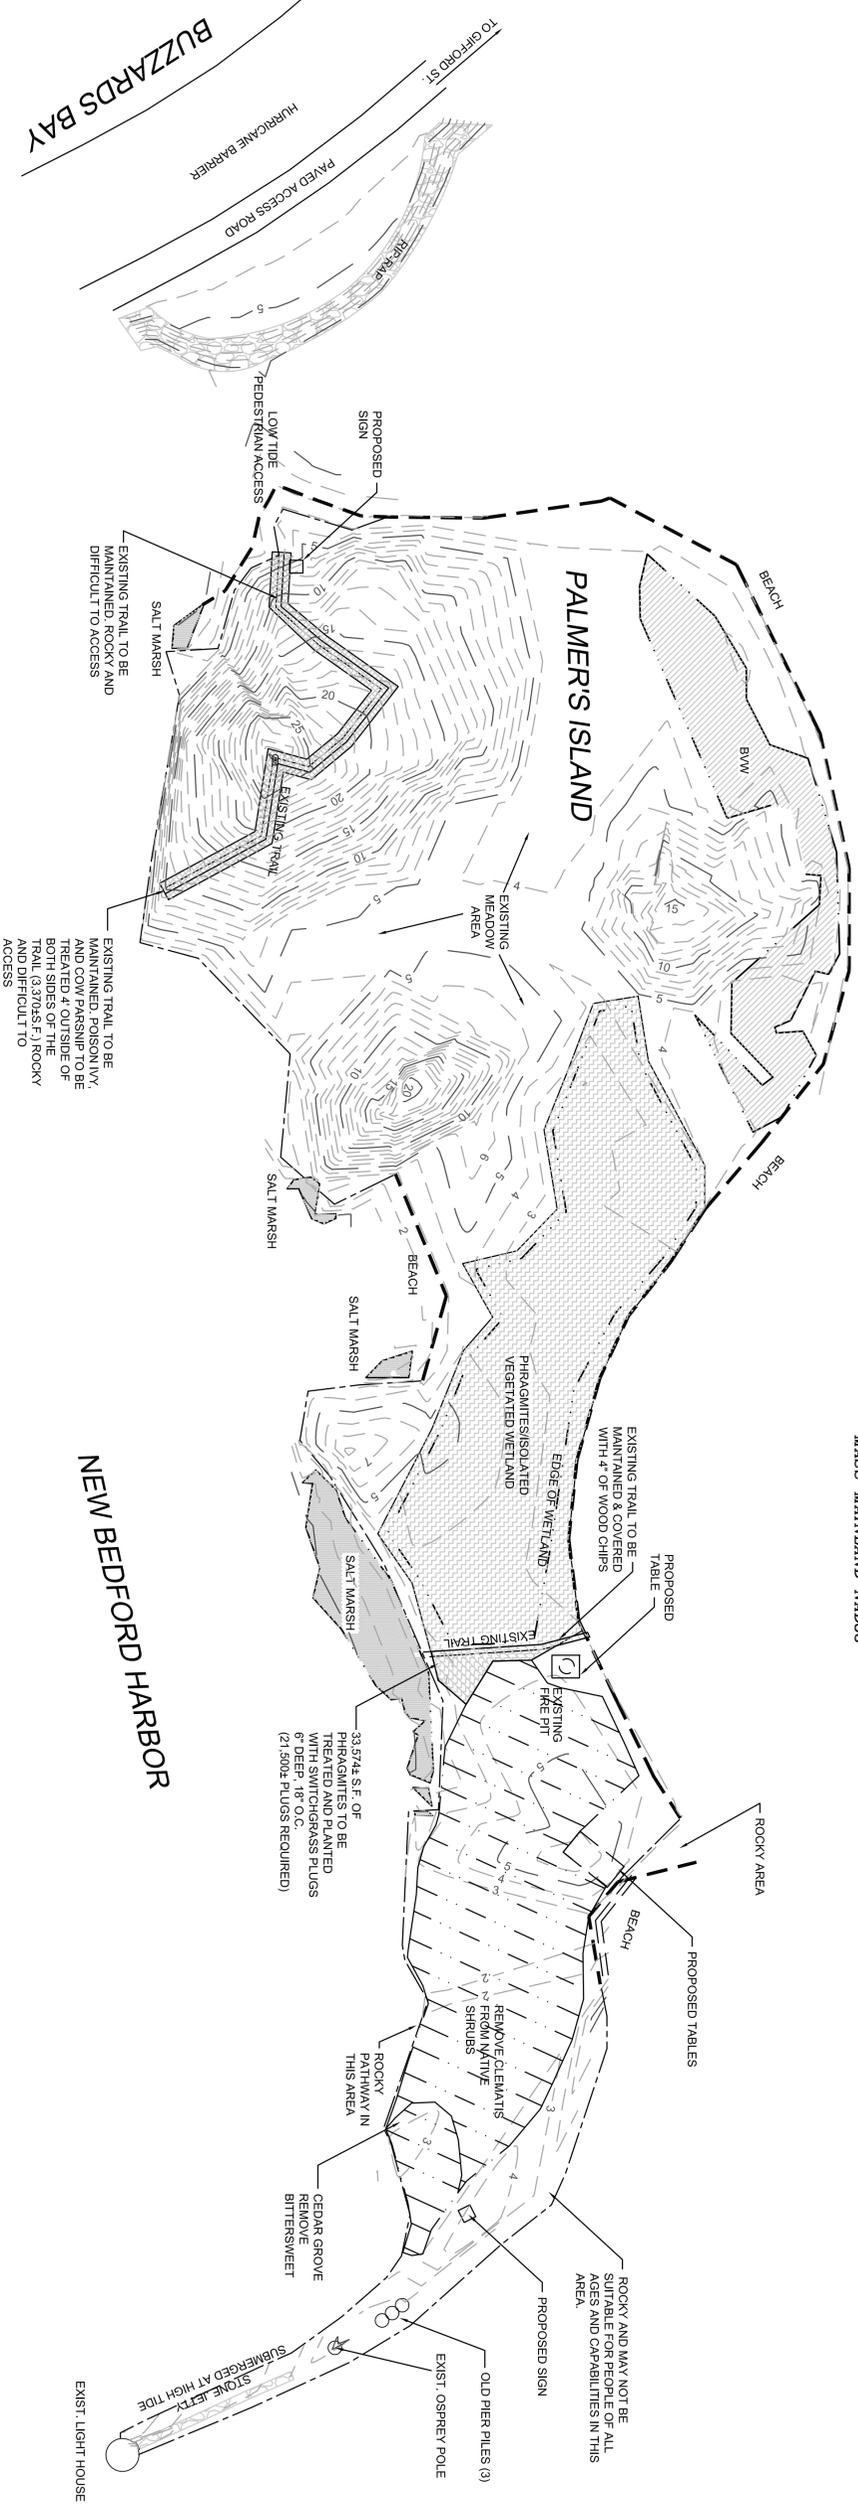

**LEGEND**

- BORDERING VEGETATED WETLAND (S.M.)
- COW PARSNIP AND POISON IVY TREATMENT
- PHRAGMITES/ISOLATED VEGETATED WETLAND
- PHRAGMITES TO BE TREATED
- SALT MARSH
- EDGE OF COASTAL BEACH
- OBSERVED HIGH TIDE LINE

- NOTES**
1. THE INFORMATION DEPICTED ON THIS PLAN IS FROM AN INSTRUMENT SURVEY DATED 5/30/13.
  2. THE ELEVATIONS DEPICTED ON THIS PLAN ARE ON THE MVD 88 DATUM. REFERENCE BENCH MARK: USA6 DISK NAE32 DATED 2010 ELEVATION 4.88 FT.
  3. THE PURPOSE OF THIS PLAN IS TO PERMIT THE CONSTRUCTION AND MAINTENANCE OF WALKING TRAILS, AND PICNIC AREAS AROUND THE ISLAND. TREATMENT AND REMOVAL OF INVASIVE SPECIES IS ALSO INCLUDED IN THIS APPLICATION.
  4. PORTIONS OF THE NORTHERN END OF THE ISLAND ARE UNDER WATER AT HIGH TIDE.

**ISSUED FOR PERMITTING  
NOT FOR CONSTRUCTION**