



Build. Dept. copy



125 Samuel Barnet Boulevard
New Bedford, MA 02745
800.544.0961 | poyant.com

Cove Surf and Turf

1500 Cove Road
New Bedford, MA

Project: 12451
Cove Surf and Turf

Sales: Stephanie Poyant Moran
Date: 04.28.16
Designer: JST

Note:
This is an original unpublished drawing created by Poyant Signs, Inc. It is submitted for your personal use in connection with a project being planned for you by Poyant Signs, Inc. It is not to be shown to anyone outside your organization, nor is it to be reproduced, copied or exhibited in any fashion until transferred.

Revisions:
05.06.16 JST R1 Scope
05.09.16 JST Size Change
05.17.16 JST Tier 2 reduce height from grade to 2'

This sign is intended to be installed in accordance with the requirements of Article 600 of the National Electrical Code and / or other applicable local codes. This includes proper grounding and bonding of the sign.

Approved By:

Date:

Monument Sign

Option A Case 22-16
6/23/2016

Sign Type 12451.1A-R1 1A.1
1 of 2

Specifications

Qty = 1 19.16 Sq Ft Each Side

Double Face Non Illuminated Monument Sign

Sign

- 1" HDU, returns and backs painted black, mounted back to back to (Qty: 1) 4" x 4" x .19" square steel pole with 1-1/2" x 1-1/2" x 3/16" aluminum angle painted black
- Neoprene gasket to be used between dissimilar metals
- Faces to have opaque digital print applied first surface
- Poles and Foundation
- (Qty: 1) 4" x 4" x .19" square steel pole in direct burial foundation of (Qty: 1) 1'-6" W x 2'-9" WL x 4'-0" D

- * External Illumination by others
- * See page 1A.2 for Photo Comp
- * Please note overhead wires

Colors & Materials

Paint



Black Paint; Satin Finish

Digital Print



(Qty: 2) 60-1/2" W x 46-1/2" H
(Includes 1/4" Bleed on all sides)
Opaque digital print with adhesive backer and UV protectant, contour cut, no masking

- Blue Paint; Satin Finish; Reflex Blue
- Orange Paint; Satin Finish; PMS 165 C
- Red Paint; Satin Finish; PMS 185 C

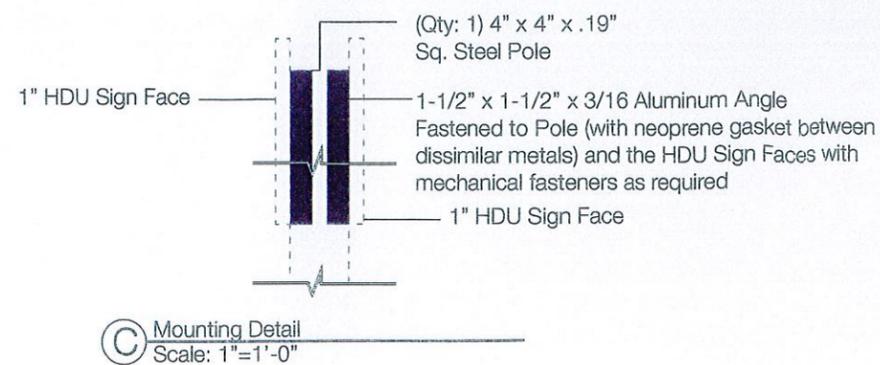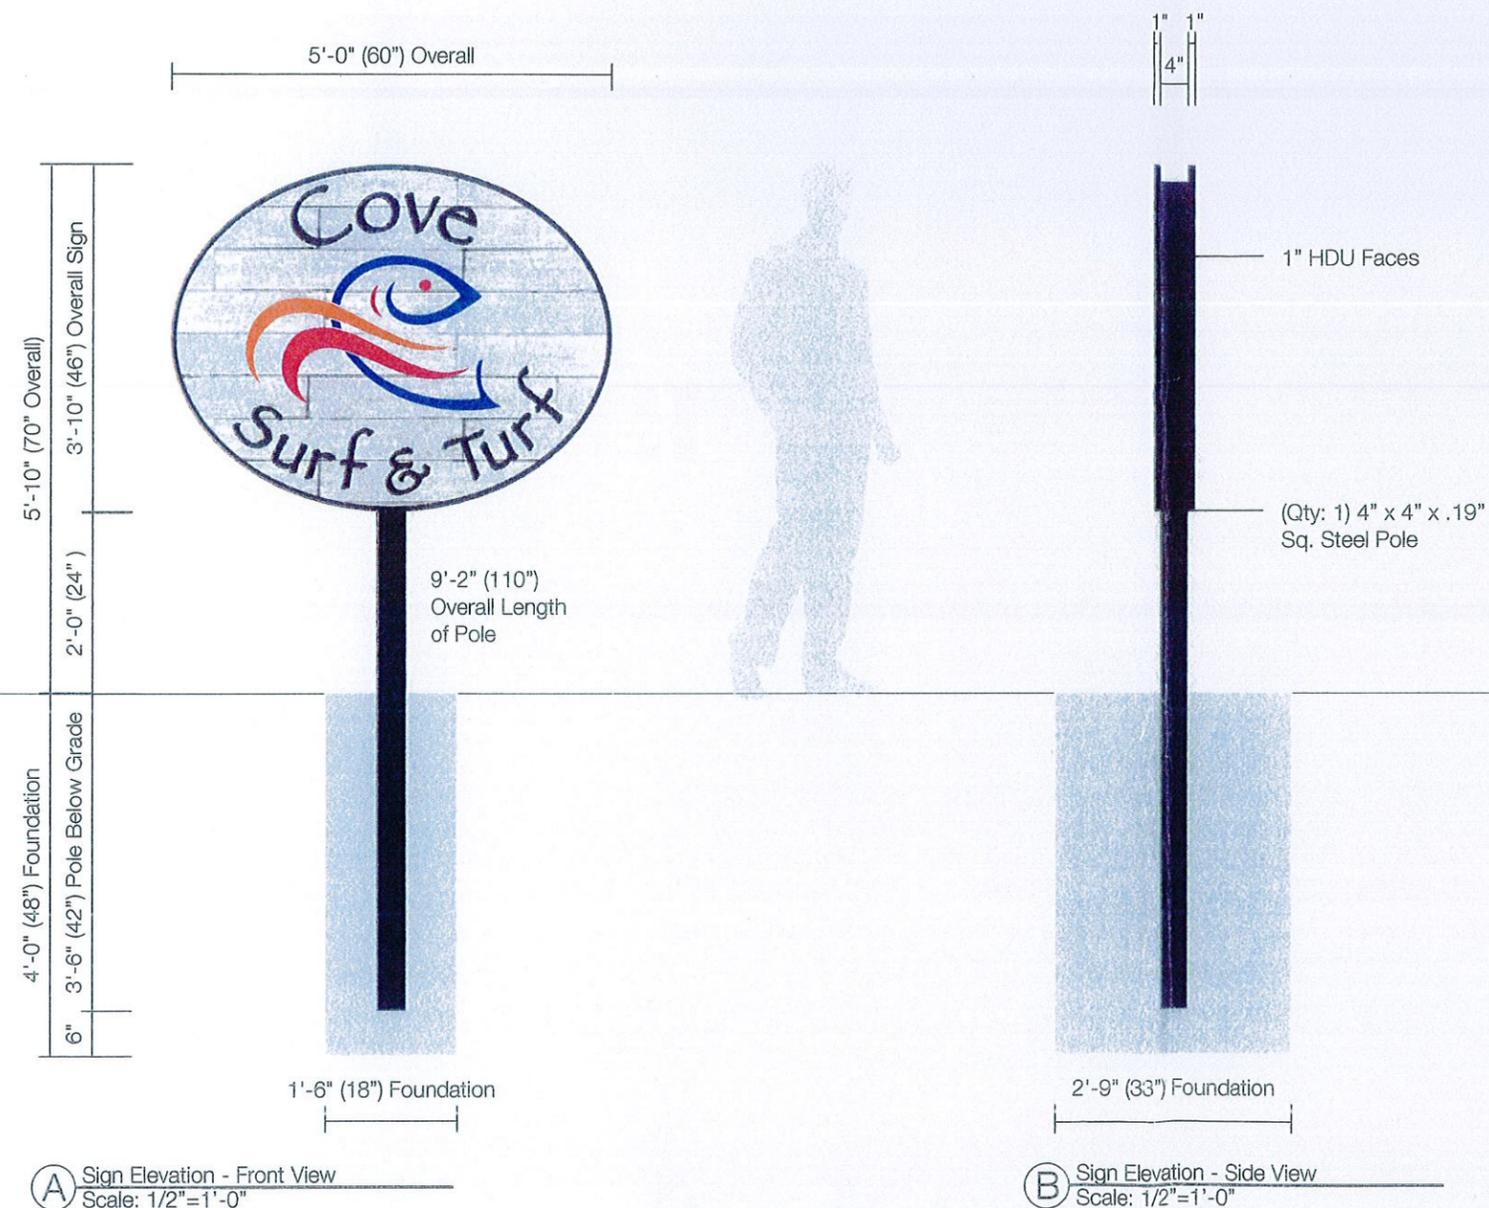

RECEIVED
MAY 19 2016
By _____



(A) Photo Comp - Existing
Not to Scale



(B) Photo Comp - Proposed
Not to Scale

Poyant
Building Your Brand

125 Samuel Barnet Boulevard
New Bedford, MA 02745
800.544.0961 | poyantsigns.com

Cove Surf and Turf

1500 Cove Road
New Bedford, MA

Project: 12451
Cove Surf and Turf

Sales: Stephanie Poyant Moran
Date: 04.28.16
Designer: JST

Note:
This is an original unpublished drawing created by Poyant Signs, Inc. It is submitted for your personal use in connection with a project being planned for you by Poyant Signs, Inc. It is not to be shown to anyone outside your organization, nor is it to be reproduced, copied or exhibited in any fashion until transferred.

Revisions:
05.06.16 JST R1 Scope
05.17.16 JST Tier 2

 This sign is intended to be installed in accordance with the requirements of Article 600 of the National Electrical Code and / or other applicable local codes. This includes proper grounding and bonding of the sign.

Approved By: _____

Date: _____

Monument Sign

Option A

Case 22-16
6/23/2016

Sign Type 12451.1A-R1

1A.2
2 of 2