

CRAIG A. FIELD OCT 7, 2013
PROFESSIONAL LAND SURVEYOR

PALMER'S ISLAND

IN
NEW BEDFORD
MASSACHUSETTS

**TRAIL AND INVASIVE
SPECIES CONTROL**

SEPTEMBER 9, 2013

REVISIONS:


NO.	DATE	DESC.
1	10/7/13	CON. COM. COMMENTS
2	10/22/13	RELOCATE PROP. TRAIL
3	12/26/13	REMOVE PROPOSED TRAIL
4	3/27/14	ADD SWITCHGRASS

PREPARED FOR:
CITY OF NEW BEDFORD
CITY PLANNING DEPARTMENT
133 WILLIAM STREET, ROOM 303
NEW BEDFORD, MA 02740

BSC GROUP
33 Waldo Street
Worcester, Massachusetts
01608
508 792 4500

© 2014 BSC Group, Inc.
SCALE: 1" = 50'
0 25 50 100 FEET
FILE: 9524-EXC.DWG
DWG. NO:
JOB. NO: 8-9524.00 SHEET 1 OF 1

NEW BEDFORD HARBOR

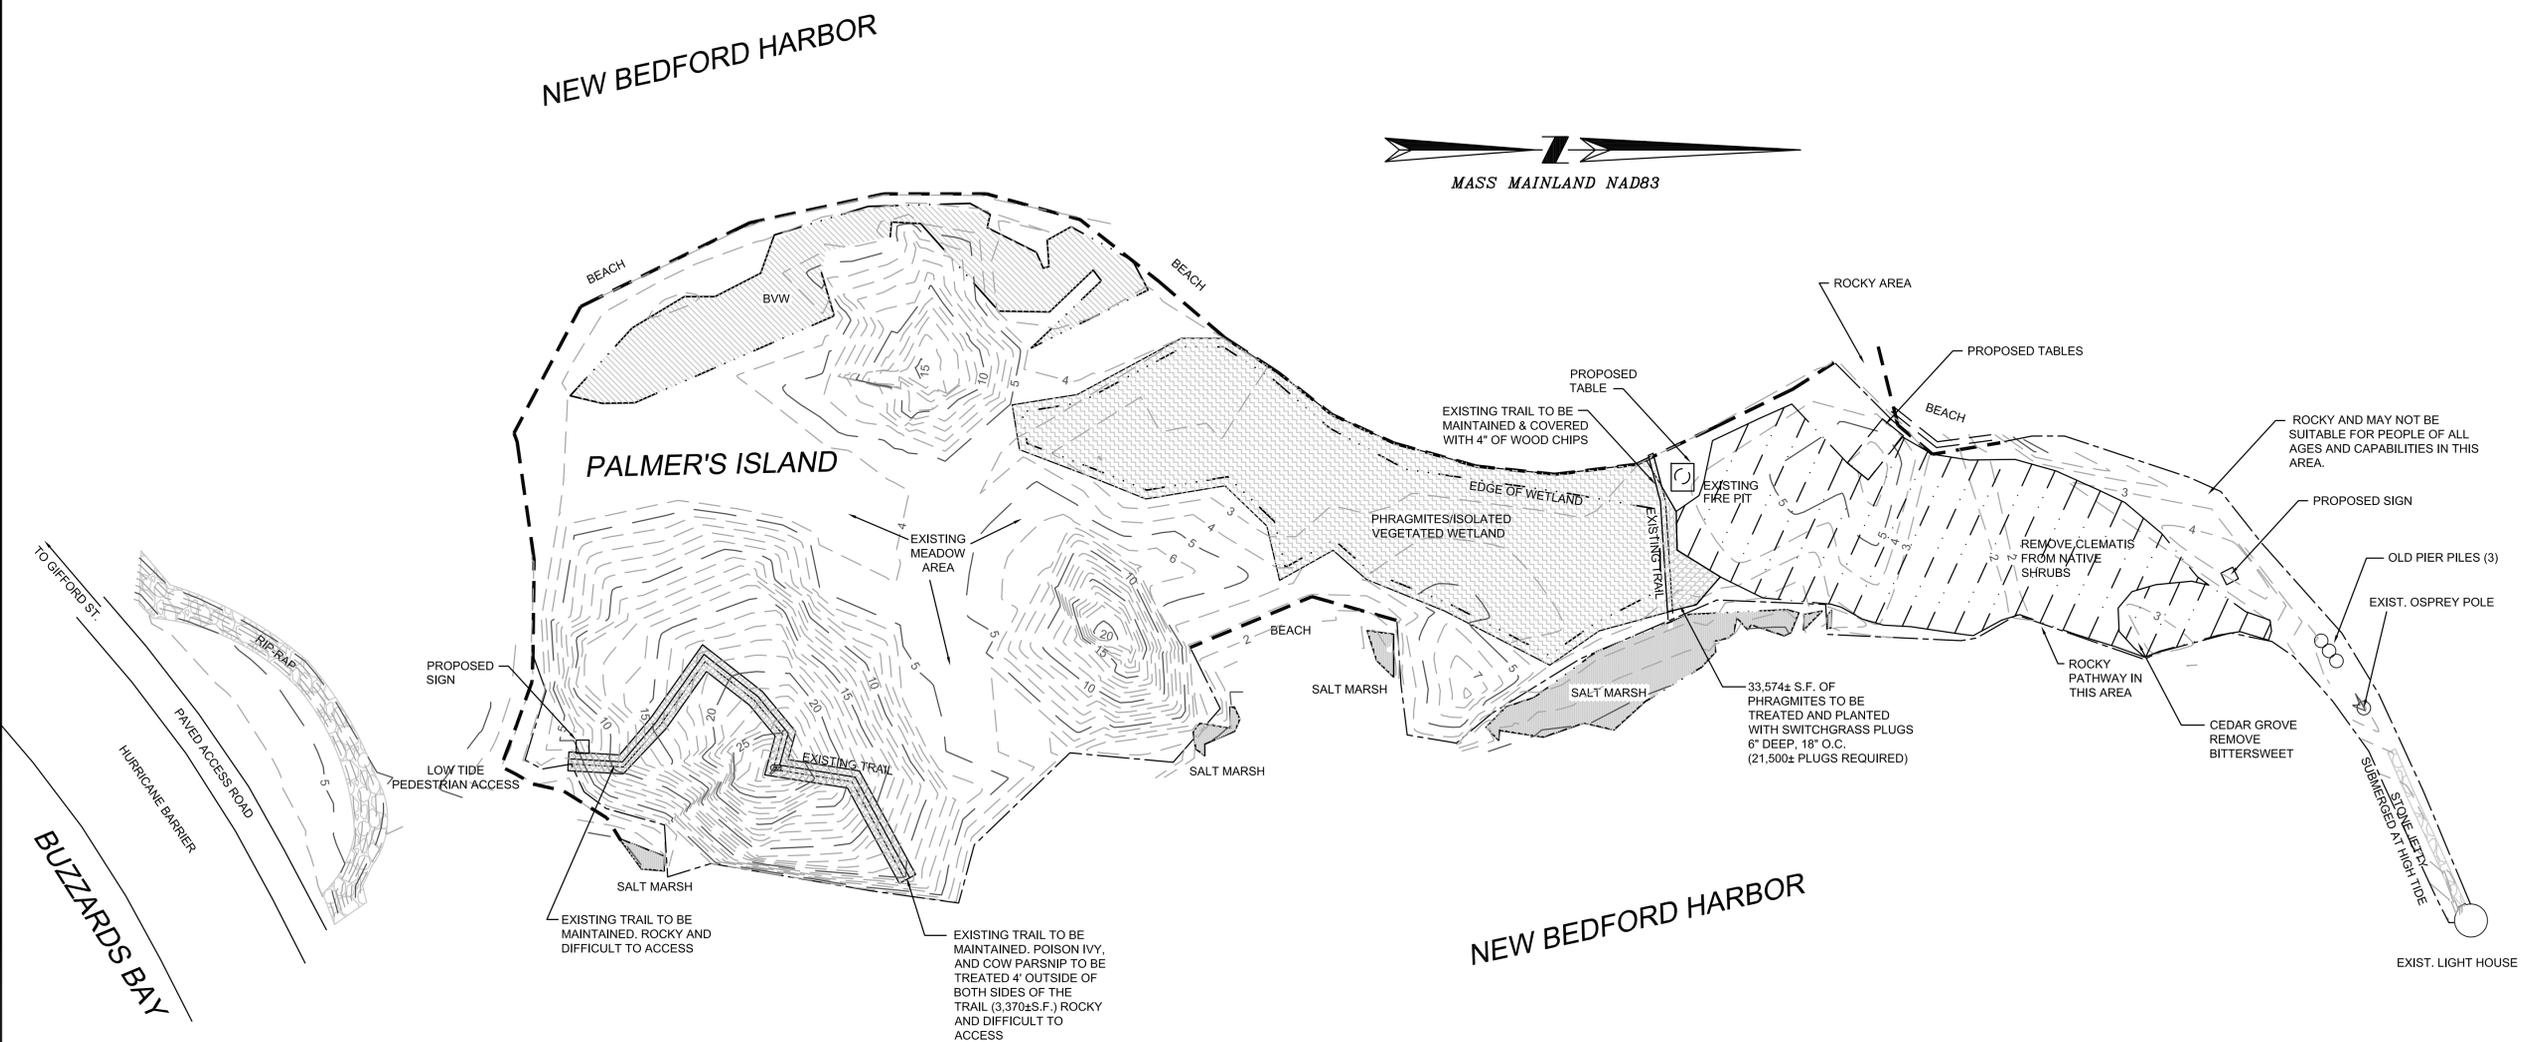

NOTES:
1. THE INFORMATION DEPICTED ON THIS PLAN IS FROM AN INSTRUMENT SURVEY DATED 5/30/13.
2. THE ELEVATIONS DEPICTED ON THIS PLAN ARE ON THE NAVD 88 DATUM. REFERENCE BENCH MARK: USACE DISK NAE32 DATED 2010 ELEVATION 4.86 FT.
3. THE PURPOSE OF THIS PLAN IS TO PERMIT THE CONSTRUCTION AND MAINTENANCE OF WALKING TRAILS, AND PICNIC AREAS AROUND THE ISLAND. TREATMENT AND REMOVAL OF INVASIVE SPECIES IS ALSO INCLUDED IN THIS APPLICATION.
4. PORTIONS OF THE NORTHERN END OF THE ISLAND ARE UNDER WATER AT HIGH TIDE.

LEGEND

	BORDERING VEGETATED WETLAND (S.M.)
	COW PARSNIP AND POISON IVY TREATMENT
	PHRAGMITES/ISOLATED VEGETATED WETLAND
	PHRAGMITES TO BE TREATED
	SALT MARSH
	EDGE OF COASTAL BEACH
	OBSERVED HIGH TIDE LINE

**ISSUED FOR PERMITTING
NOT FOR CONSTRUCTION**